




DO NOT SCALE. WORK TO FIGURED DIMENSIONS ONLY.
 ALL EXISTING DIMENSIONS TO BE CHECKED ON SITE.
 DRAWN ON AUTOCAD R2004 AT DEADY GAHAN ARCHITECTS LTD
 LAYERS ON THIS DRAWING COMPLY WITH BS 1192: PART 5

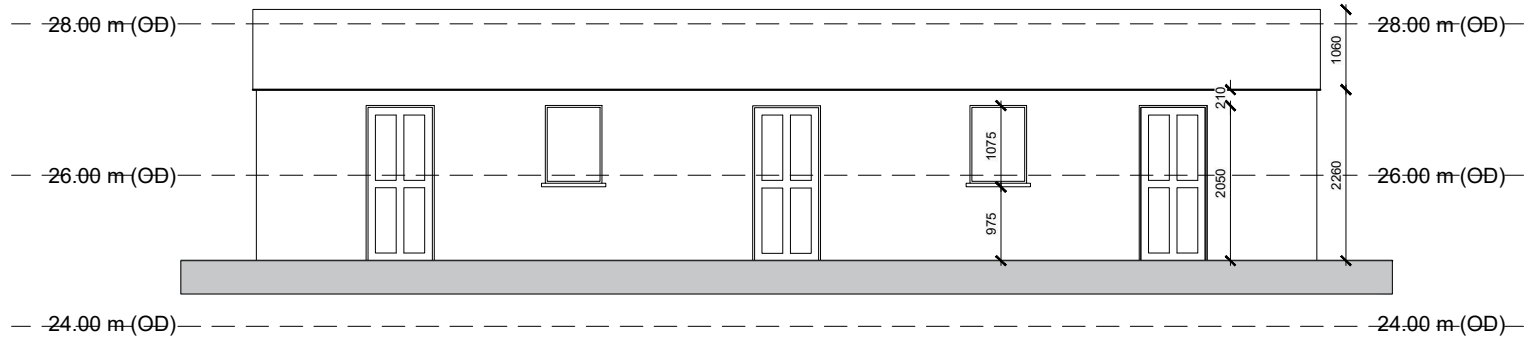


ELEVATION 5
 SCALE 1:100 @ A3

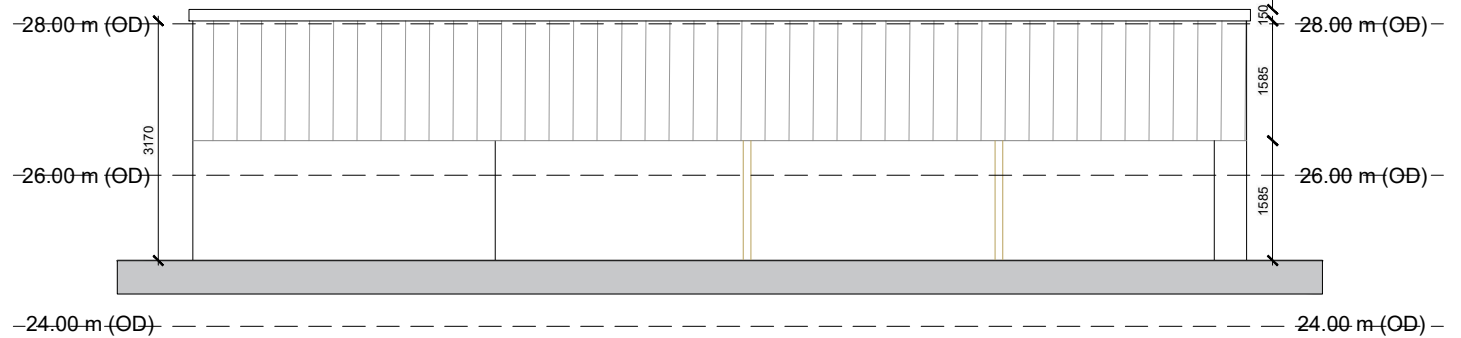

ELEVATION 7
 SCALE 1:100 @ A3

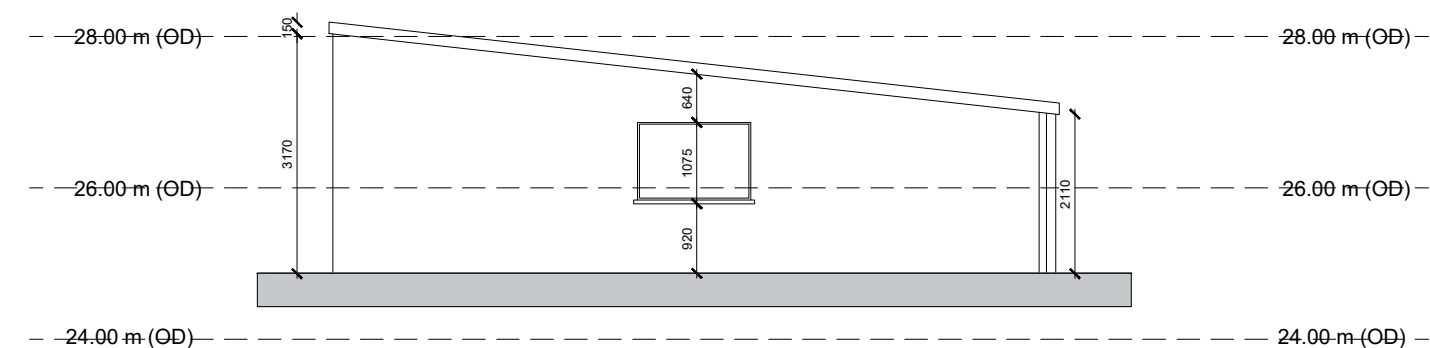


ELEVATION 6
 SCALE 1:100 @ A3

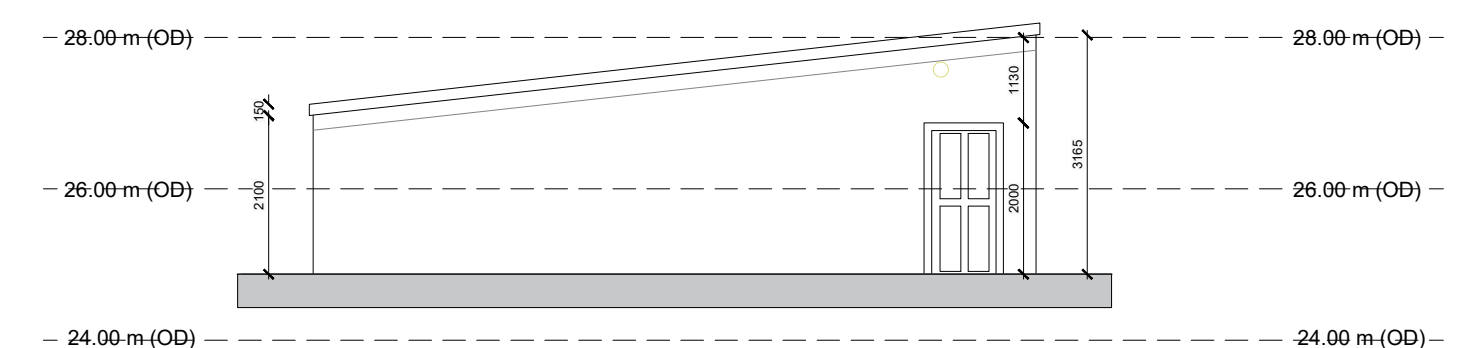


ELEVATION 8
 SCALE 1:100 @ A3



GROUND FLOOR PLAN
 SCALE 1:100 @ A3

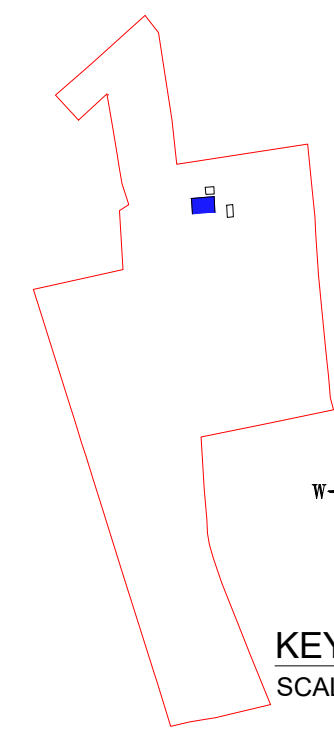


KEY PLAN
 SCALE NTS @ A3

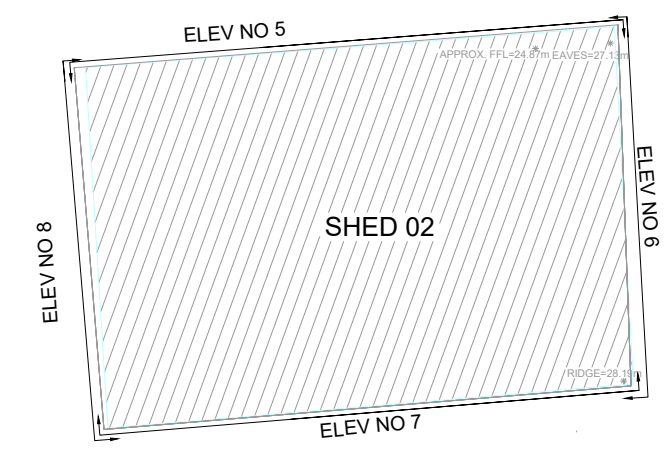

PLAN VIEW
 SCALE 1:200 @ A3

date	rev	name	chk	note
01.08.25	P1	MP	EJG	ISSUE FOR PLANNING

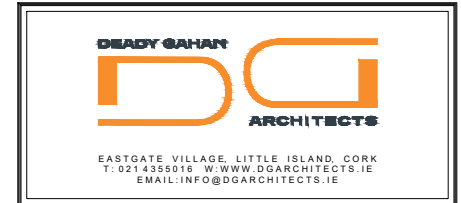

Project
 PROPOSED RESIDENTIAL DEVELOPMENT ON
 ROSS ROAD, KILLARNEY,
 CO. KERRY

Drawing title
 EXISTING OUTBUILDINGS TO BE DEMOLISHED 2

Scale	Drawn	Checked	Date
1:100 / 1:200 @ A3	CM	EJG	01.08.25
Project No.	Drg. No.	Revision	
24096	24096/P/021	P1	

Information \ Comments	Tender
<input type="checkbox"/> Planning	<input type="checkbox"/> Construction

EXISTING OUTBUILDINGS TO BE DEMOLISHED 2
 SCALE 1:100/1:200 @ A3