



PROPOSED RESIDENTIAL DEVELOPMENT ON ROSS ROAD, KILLARNEY, CO. KERRY

PROJECT NO.: 24096



DRAWING NO.: 24096_P_1000A | CRECHE | 3D RENDER

DATE: 01.08.2025



EASTGATE VILLAGE, LITTLE ISLAND, CORK
T: 021 4355016 W: WWW.DGARCHITECTS.IE
EMAIL: INFO@DGARCHITECTS.IE


DO NOT SCALE. WORK TO FIGURED DIMENSIONS ONLY.
 ALL EXISTING DIMENSIONS TO BE CHECKED ON SITE.
 DRAWN ON AUTOCAD R2004 AT DEADY GAHAN ARCHITECTS LTD
 LAYERS ON THIS DRAWING COMPLY WITH BS 1192: PART 5

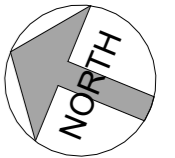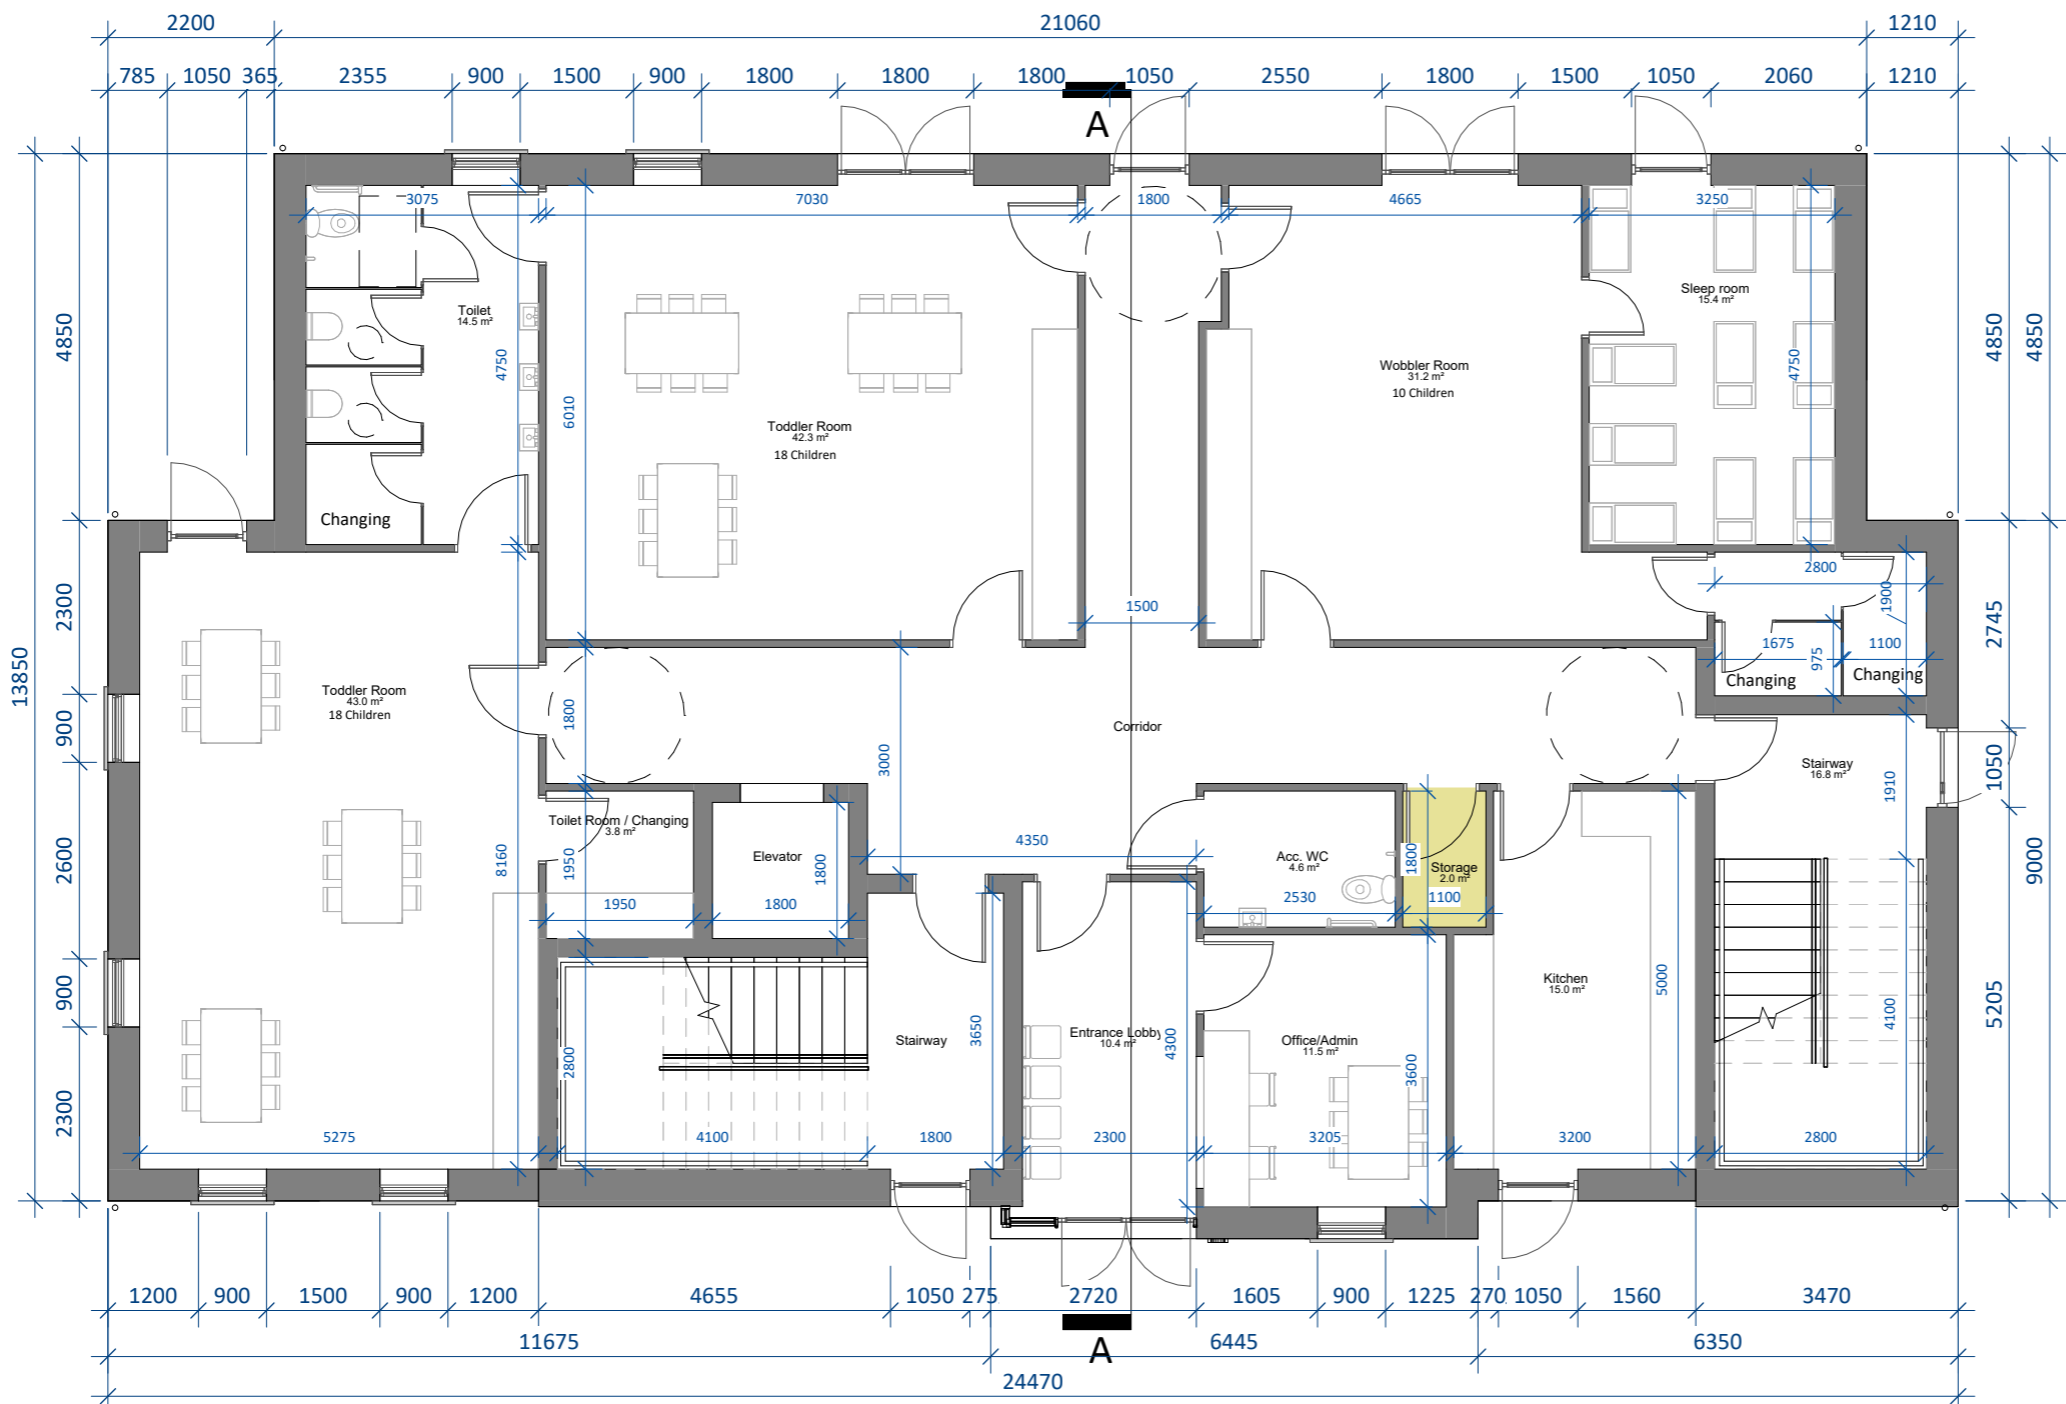

GF.F.L.:
 +24.4 m

102 child - Creche			
Gross Internal Area	585.0 m ²	6296 ft ²	
Gross Area	650.8 m ²	7006 ft ²	

date	rev	name	chk	note
01.08.25	P1	MP	EJG	ISSUE FOR PLANNING

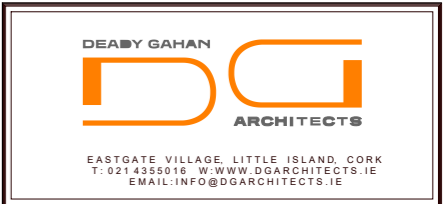

Project
 PROPOSED RESIDENTIAL DEVELOPMENT
 ON ROSS ROAD, KILLARNEY,
 CO. KERRY


Drawing title
 PROPOSED CRECHE - GROUND FLOOR PLAN

Scale	Drawn	Checked	Date
1 : 100 @ A3	MP	EJG	01.08.25
Project No.	Drw. No.	Revision	
24096	24096/P/1000	P1	

Information \ Comments Tender
 Planning Construction


GROUND FLOOR PLAN
 SCALE 1 : 100

DO NOT SCALE. WORK TO FIGURED DIMENSIONS ONLY.
 ALL EXISTING DIMENSIONS TO BE CHECKED ON SITE.
 DRAWN ON AUTOCAD R2004 AT DEADY GAHAN ARCHITECTS LTD
 LAYERS ON THIS DRAWING COMPLY WITH BS 1192: PART 5

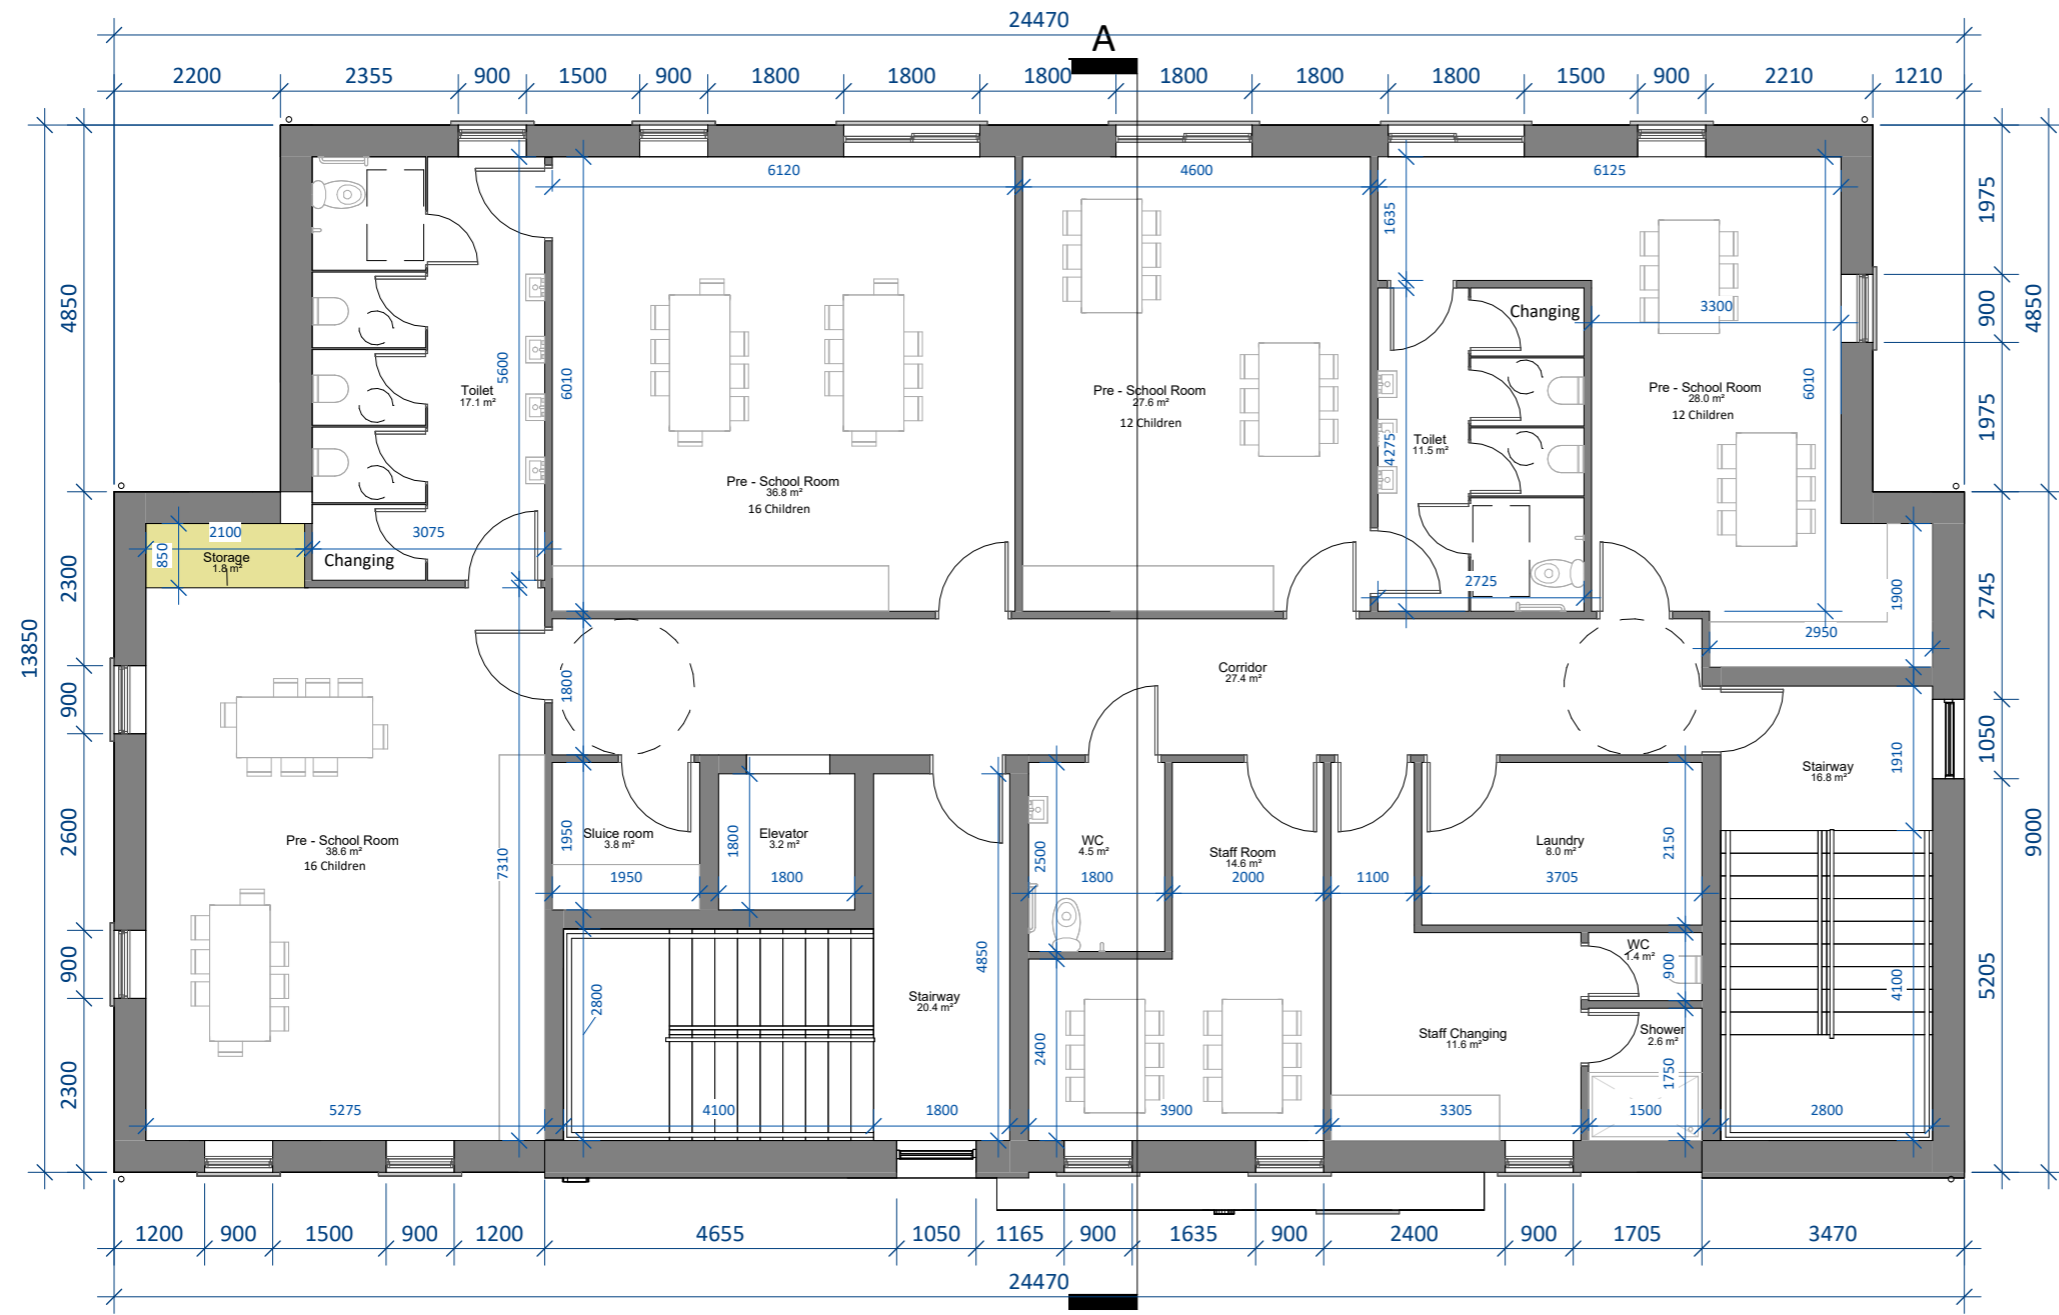

FIRST FLOOR PLAN

SCALE 1 : 100

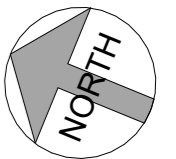

FF - F.F.L.:
 +27.4 m

date	rev	name	chk	note
01.08.25	P1	MP	EJG	ISSUE FOR PLANNING

DEADY GAHAN ARCHITECTS

EASTGATE VILLAGE, LITTLE ISLAND, CORK
 T: 021 4355016 W: WWW.DGARCHITECTS.IE
 EMAIL: INFO@DGARCHITECTS.IE

Project
 PROPOSED RESIDENTIAL DEVELOPMENT
 ON ROSS ROAD, KILLARNEY,
 CO. KERRY

Drawing title
 PROPOSED CRECHE - FIRST FLOOR PLAN

Scale 1 : 100 @ A3	Drawn MP	Checked EJG	Date 01.08.25
Project No. 24096	Dwg. No. 24096/P/1001	Revision P1	

<input type="checkbox"/> Information \ Comments	Tender <input type="checkbox"/>
<input checked="" type="checkbox"/> Planning	Construction <input type="checkbox"/>

DO NOT SCALE. WORK TO FIGURED DIMENSIONS ONLY.
 ALL EXISTING DIMENSIONS TO BE CHECKED ON SITE.
 DRAWN ON AUTOCAD R2004 AT DEADY GAHAN ARCHITECTS LTD
 LAYERS ON THIS DRAWING COMPLY WITH BS 1192: PART 5




Front Elevation
 SCALE 1 : 100



Side Elevation 01
 SCALE 1 : 100

date	rev	name	chk	note
01.08.25	P1	MP	EJG	ISSUE FOR PLANNING

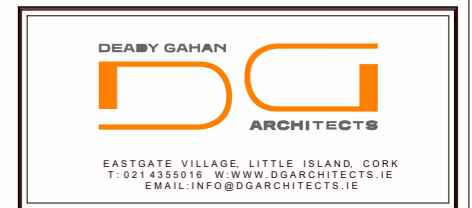

Project
 PROPOSED RESIDENTIAL DEVELOPMENT
 ON ROSS ROAD, KILLARNEY,
 CO. KERRY

Drawing title
 PROPOSED CRECHE - FRONT & SIDE ELEVATIONS

Scale 1 : 100 @ A3	Drawn MP	Checked EJG	Date 01.08.25
Project No. 24096	Drw. No. 24096/P/1002	Revision P1	

Information \ Comments Tender
 Planning Construction

DO NOT SCALE. WORK TO FIGURED DIMENSIONS ONLY.
 ALL EXISTING DIMENSIONS TO BE CHECKED ON SITE.
 DRAWN ON AUTOCAD R2004 AT DEADY GAHAN ARCHITECTS LTD
 LAYERS ON THIS DRAWING COMPLY WITH BS 1192: PART 5




Rear Elevation

SCALE 1 : 100



Side Elevation 02

SCALE 1 : 100

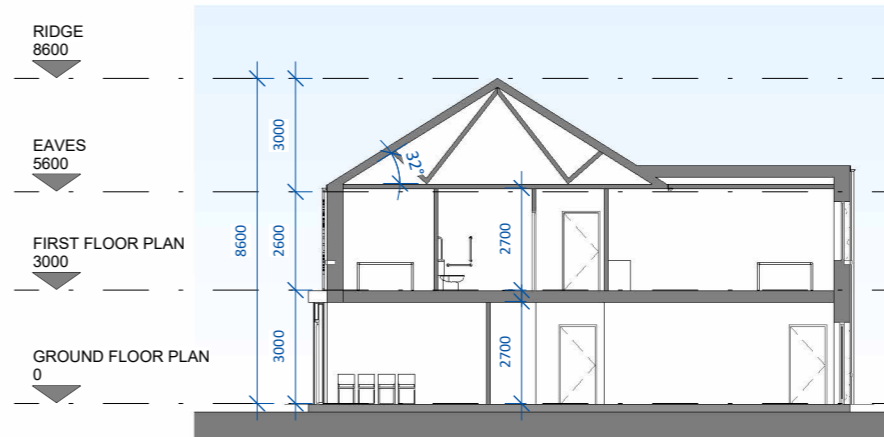

Section A-A

SCALE 1 : 200

date	rev	name	chk	note
01.08.25	P1	MP	EJG	ISSUE FOR PLANNING

DEADY GAHAN
DDG
ARCHITECTS

EASTGATE VILLAGE, LITTLE ISLAND, CORK
 T: 021 4355016 W: WWW.DGARCHITECTS.IE
 EMAIL: INFO@DGARCHITECTS.IE

Project
 PROPOSED RESIDENTIAL DEVELOPMENT
 ON ROSS ROAD, KILLARNEY,
 CO. KERRY

Drawing title
 PROPOSED CRECHE - REAR & SIDE ELEVATIONS, SECTION AA

Scale	Drawn	Checked	Date
As indicated @ A3	MP	EJG	01.08.25

Project No.	Dwg. No.	Revision
24096	24096/P/1003	P1

<input type="checkbox"/> Information \ Comments	<input type="checkbox"/> Tender
<input checked="" type="checkbox"/> Planning	<input type="checkbox"/> Construction