




DO NOT SCALE. WORK TO FIGURED DIMENSIONS ONLY.
 ALL EXISTING DIMENSIONS TO BE CHECKED ON SITE.
 DRAWN ON AUTOCAD R2004 AT DEADY GAHAN ARCHITECTS LTD
 LAYERS ON THIS DRAWING COMPLY WITH BS 1192: PART 5

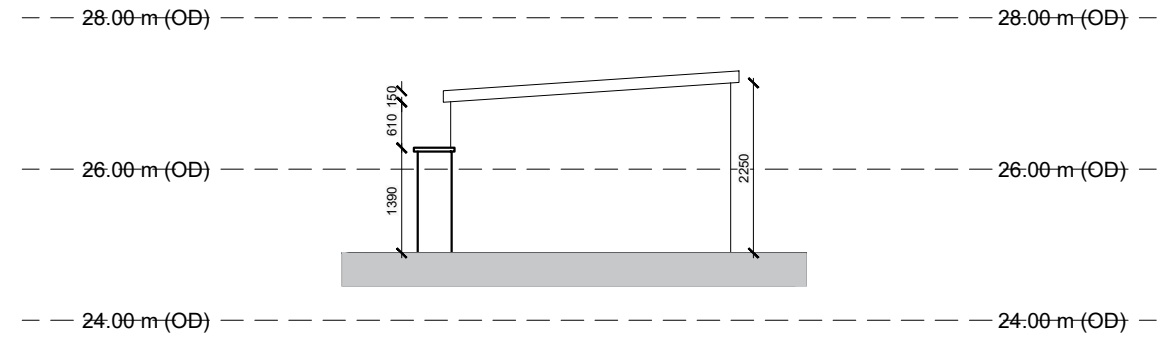


ELEVATION 9
 SCALE 1:100 @ A3

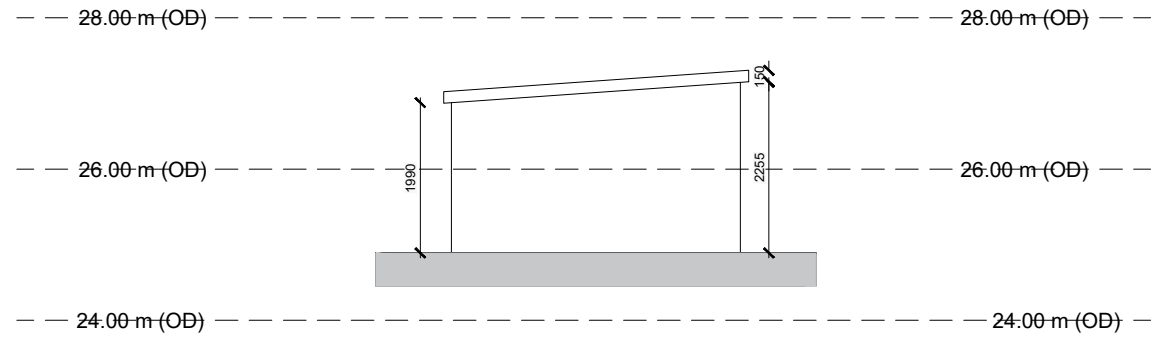


ELEVATION 11
 SCALE 1:100 @ A3

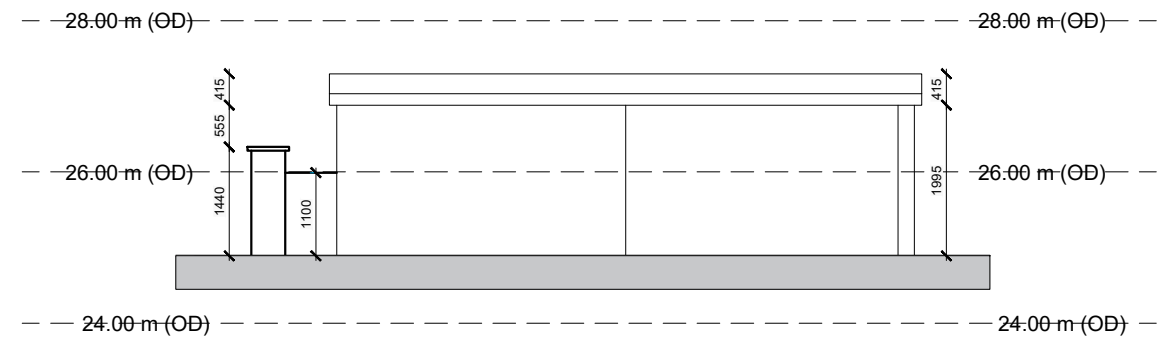


ELEVATION 10
 SCALE 1:100 @ A3

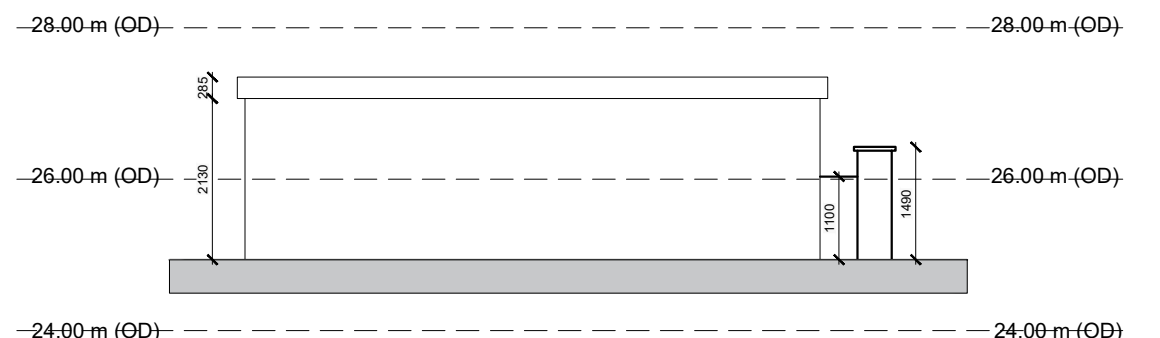


ELEVATION 12
 SCALE 1:100 @ A3

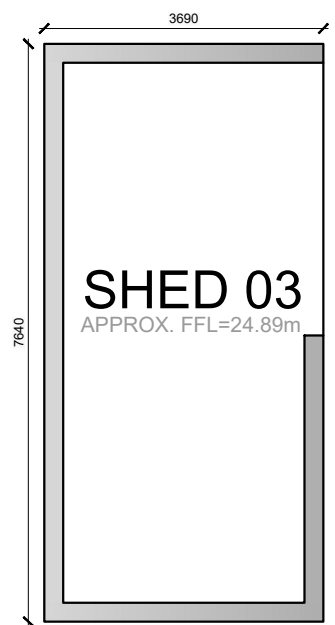

GROUND FLOOR PLAN
 SCALE 1:100 @ A3

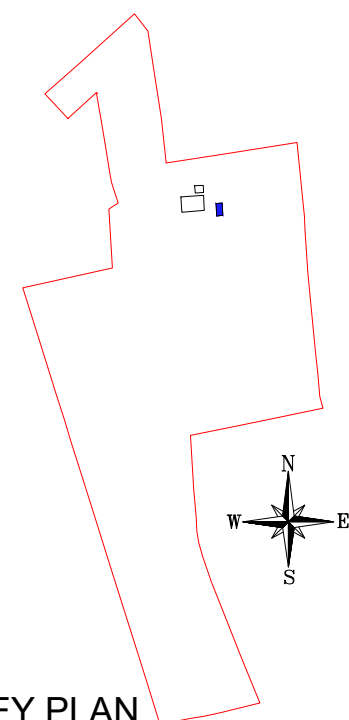


KEY PLAN
 SCALE NTS @ A3

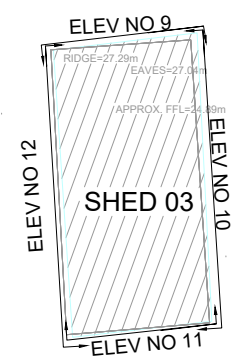

PLAN VIEW
 SCALE 1:200 @ A3

date	rev	name	chk	note
01.08.25	P1	MP	EJG	ISSUE FOR PLANNING

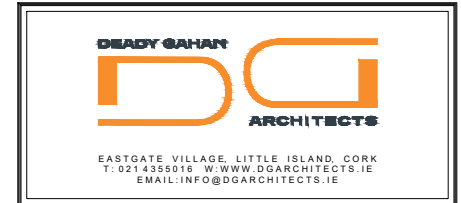

Project
 PROPOSED RESIDENTIAL DEVELOPMENT ON
 ROSS ROAD, KILLARNEY,
 CO. KERRY

Drawing title
 EXISTING OUTBUILDINGS TO BE DEMOLISHED 3

Scale 1:100 / 1:200 @ A3	Drawn CM	Checked EJG	Date 01.08.25
Project No. 24096	Drg. No. 24096/P/022	Revision P1	

<input type="checkbox"/> Information \ Comments	<input type="checkbox"/> Tender
<input checked="" type="checkbox"/> Planning	<input type="checkbox"/> Construction

EXISTING OUTBUILDINGS AND SHED TO BE DEMOLISHED 3
 SCALE 1:100/1:200 @ A3