



PROPOSED RESIDENTIAL DEVELOPMENT ON ROSS ROAD, KILLARNEY, CO. KERRY

PROJECT NO.: 24096


DRAWING NO.: 24096_P_500A | UNIT TYPE E1_CA1 | 3D RENDER

DATE: 04.04.2025


DEADY GAHAN
DG
ARCHITECTS

EASTGATE VILLAGE, LITTLE ISLAND, CORK
T: 021 4355016 W: WWW.DGARCHITECTS.IE
EMAIL: INFO@DGARCHITECTS.IE

DO NOT SCALE. WORK TO FIGURED DIMENSIONS ONLY.
 ALL EXISTING DIMENSIONS TO BE CHECKED ON SITE.
 DRAWN ON AUTOCAD R2004 AT DEADY GAHAN ARCHITECTS LTD
 LAYERS ON THIS DRAWING COMPLY WITH BS 1192: PART 5

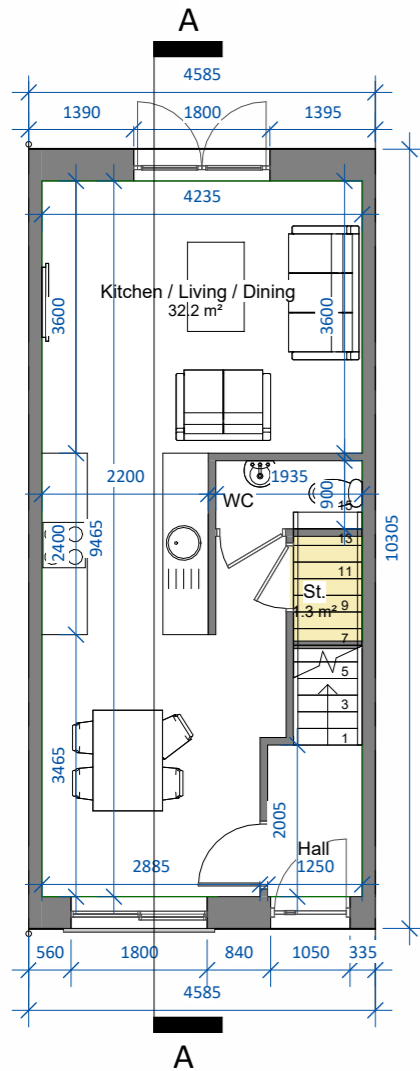


Ground Floor Level
 SCALE 1 : 100

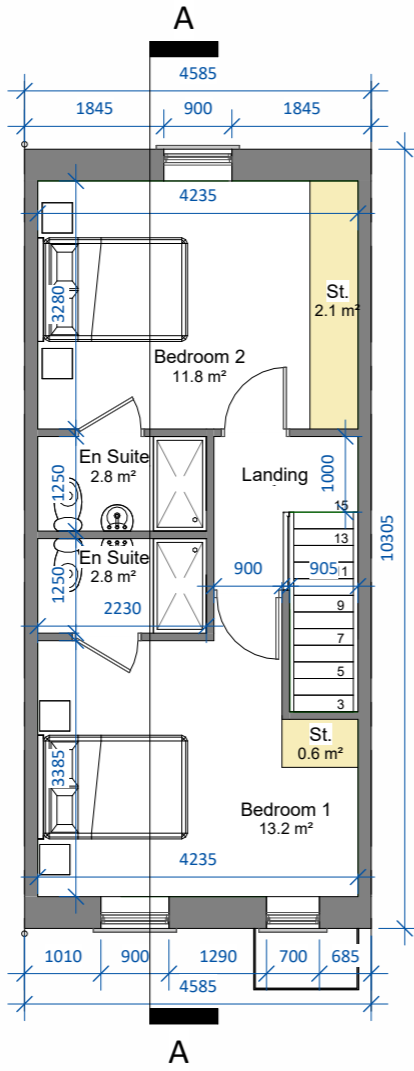


First Floor Level
 SCALE 1 : 100

Unit Type E1_CA1 - 2-bed		
4 Person - Townhouse		
Area -	80.2 m ²	863 ft ²
St.	4.0 m ²	

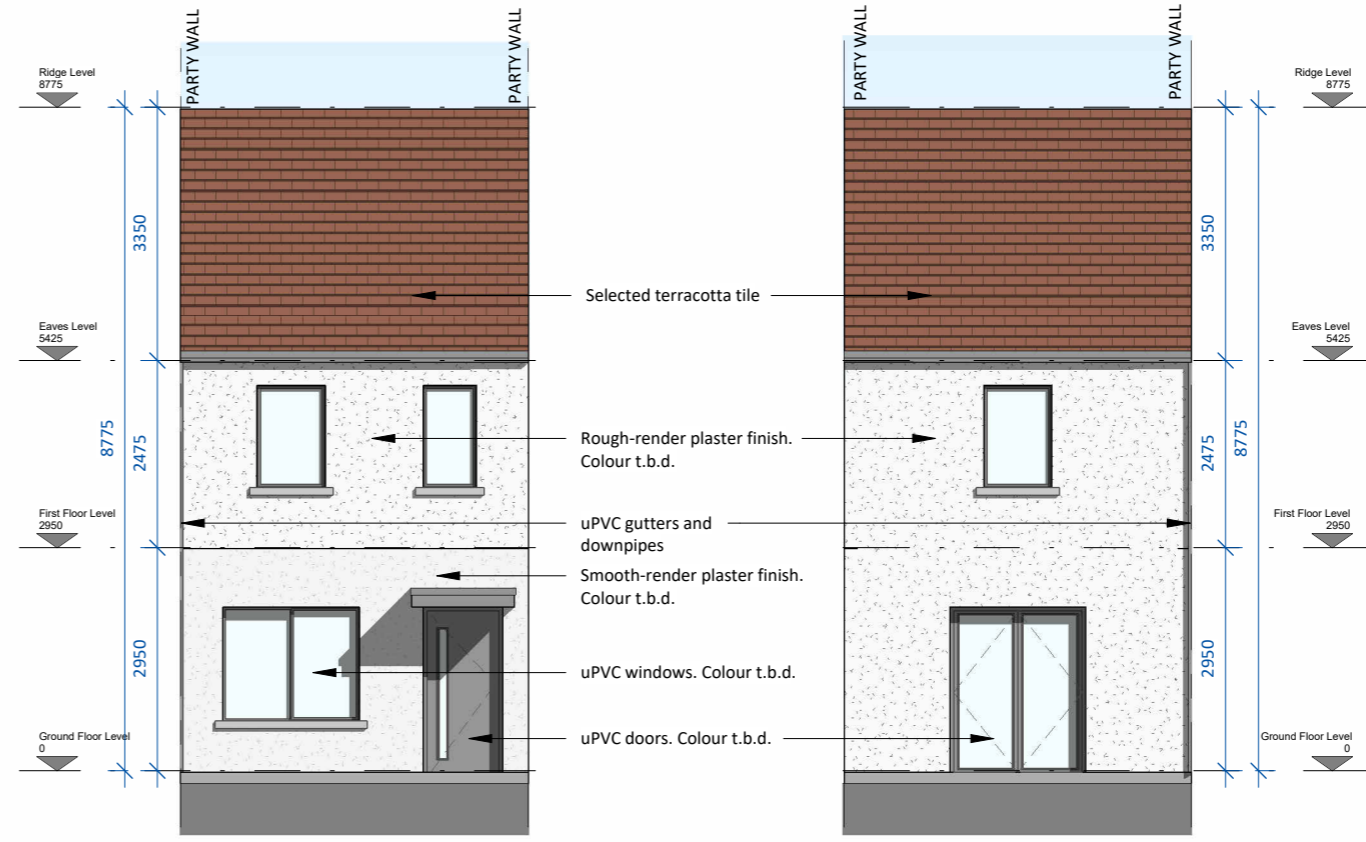


Front Elevation
 SCALE 1 : 100

Rear Elevation
 SCALE 1 : 100

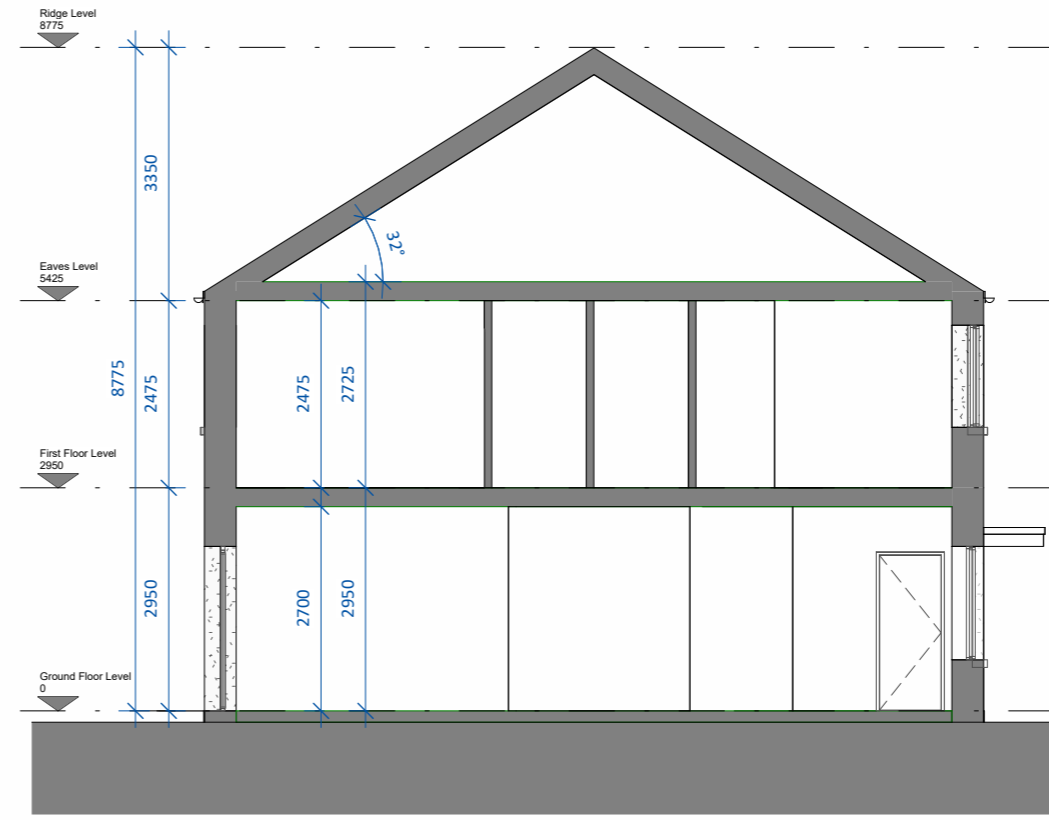


Section AA
 SCALE 1 : 100

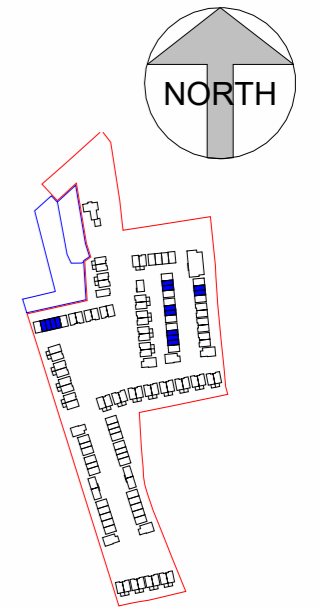

Key Plan
 SCALE 1 : 7000

Note: Position of north point and levels vary.
 See Site Plan 24096/P/003 for orientation and F.F.L's.

date	rev	name	chk	note
16.06.25	P1	MP	EJG	ISSUE FOR PLANNING

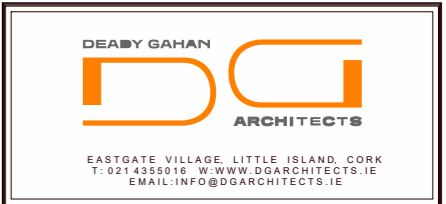

Project
 PROPOSED RESIDENTIAL DEVELOPMENT ON
 ROSS ROAD, KILLARNEY,
 CO. KERRY

Drawing title HOUSE TYPE E1_CA1 - FLOOR PLANS, ELEVATIONS AND SECTION A-A			
Scale As indicated @ A3	Drawn MP	Checked EJG	Date 04.04.25
Project No. 24096	Dwg. No. 24096/P/500	Revision P1	
<input type="checkbox"/> Information \ Comments		<input type="checkbox"/> Tender	
<input checked="" type="checkbox"/> Planning		<input type="checkbox"/> Construction	