



PROPOSED RESIDENTIAL DEVELOPMENT ON ROSS ROAD, KILLARNEY, CO. KERRY

PROJECT NO.: 24096


DRAWING NO.: 24096_P_625A | UNIT TYPE F2_CA1 | 3D RENDER

DATE: 04.04.2025




EASTGATE VILLAGE, LITTLE ISLAND, CORK
T: 021 4355016 W: WWW.DGARCHITECTS.IE
EMAIL: INFO@DGARCHITECTS.IE


DO NOT SCALE. WORK TO FIGURED DIMENSIONS ONLY.
 ALL EXISTING DIMENSIONS TO BE CHECKED ON SITE.
 DRAWN ON AUTOCAD R2004 AT DEADY GAHAN ARCHITECTS LTD
 LAYERS ON THIS DRAWING COMPLY WITH BS 1192: PART 5

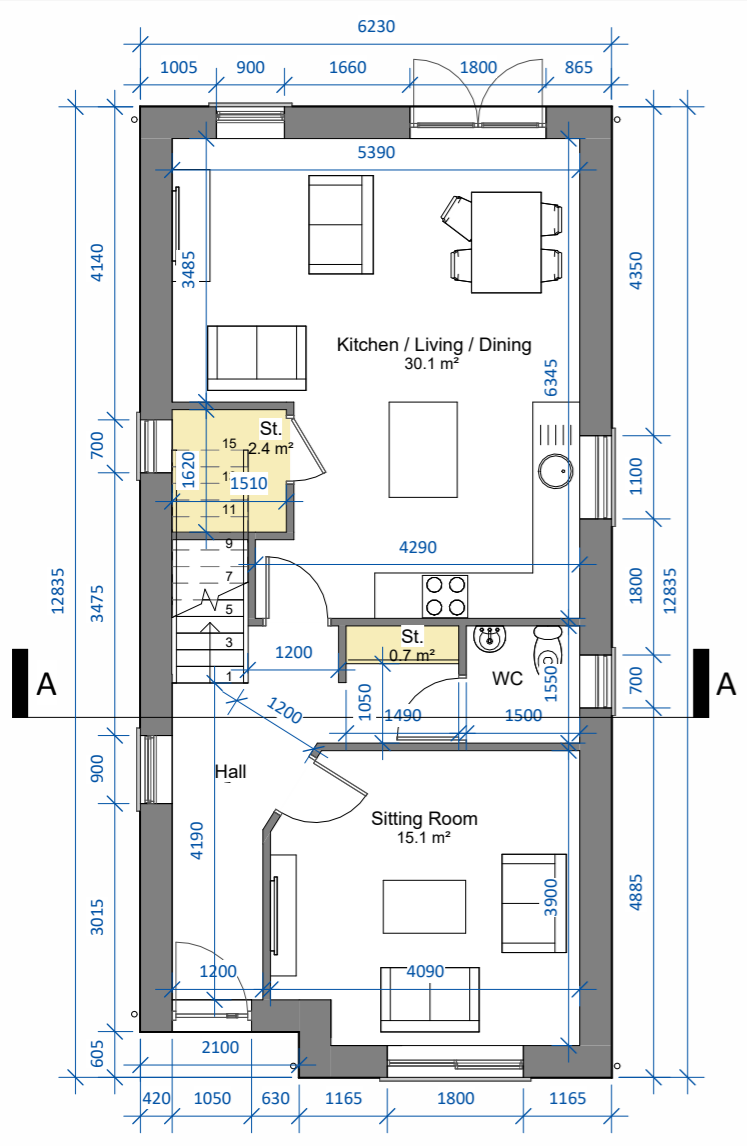


Ground Floor Level
 SCALE 1 : 100

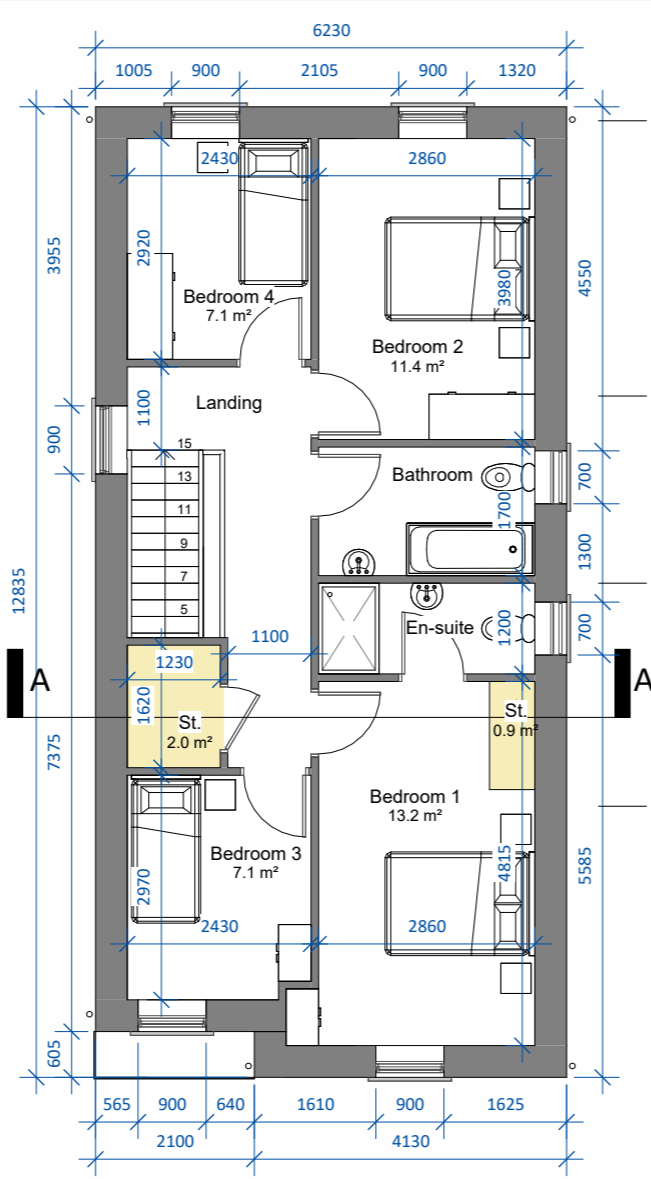

First Floor Level
 SCALE 1 : 100

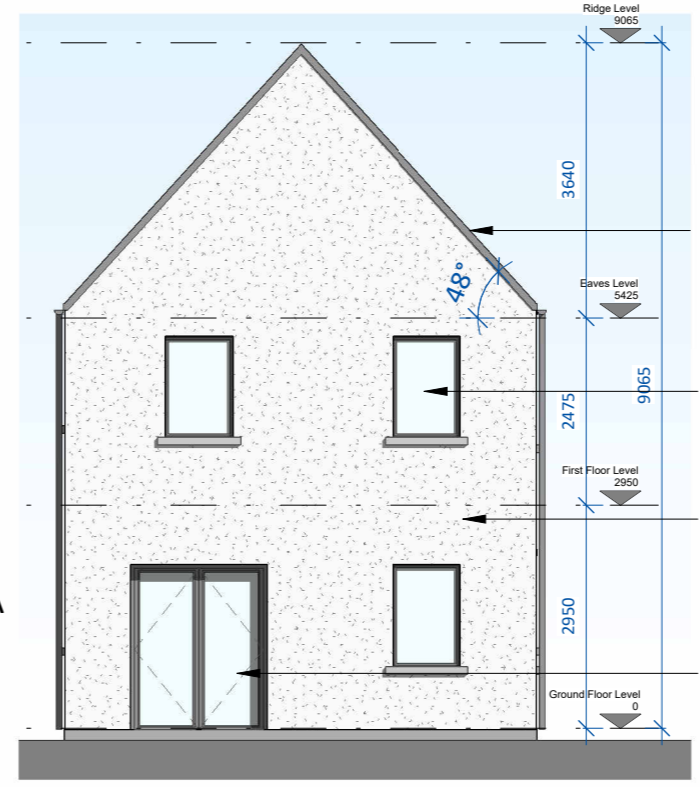



Rear Elevation
 SCALE 1 : 100

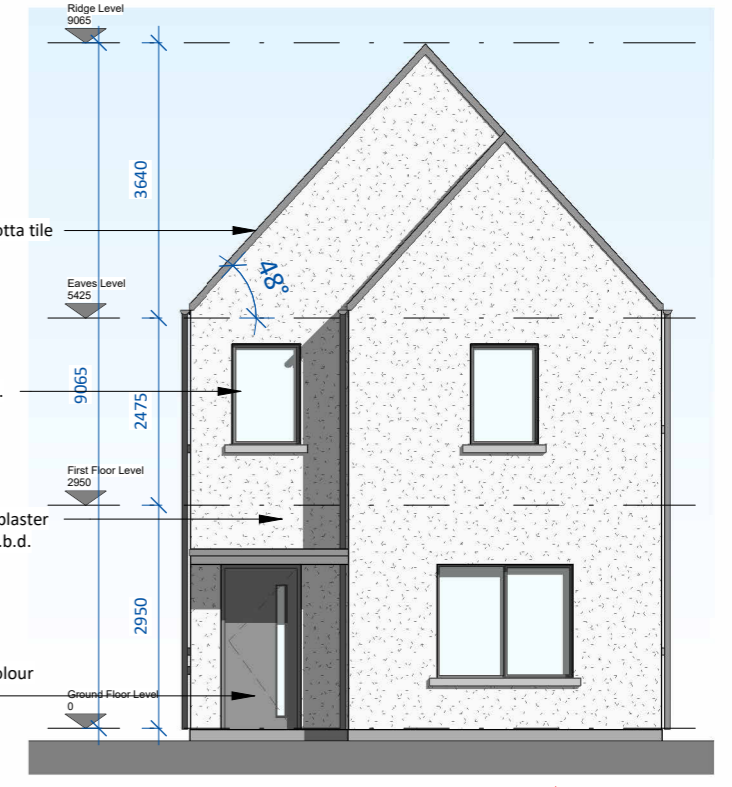

Front Elevation
 SCALE 1 : 100

Unit Type F2_CA1 - 4-bed		
6 Person - Semi-Detached		
Area -	126.8 m ²	1364 ft ²
St.	6.0 m ²	

Note: See Site Plan 24096/P/003 for orientation and F.F.L's.

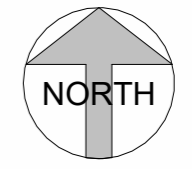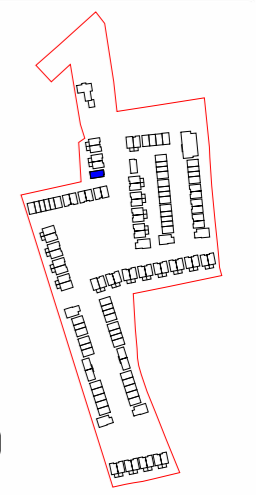

Key Plan
 SCALE 1 : 7000


date	rev	name	chk	note
04.04.25	P1	MP	EJG	ISSUE FOR PLANNING

DEADY GAHAN ARCHITECTS

EASTGATE VILLAGE, LITTLE ISLAND, CORK
 T: 021 4355016 W: WWW.DGARCHITECTS.IE
 EMAIL: INFO@DGARCHITECTS.IE

Project
 PROPOSED RESIDENTIAL DEVELOPMENT ON
 ROSS ROAD, KILLARNEY,
 CO. KERRY


Drawing title HOUSE TYPE F2_CA1 - FLOOR PLANS, ELEVATIONS AND SECTION A-A			
Scale As indicated @ A3	Drawn MP	Checked EJG	Date 04.04.25
Project No. 24096	Dwg. No. 24096/P/625	Revision P1	
<input type="checkbox"/> Information \ Comments	<input type="checkbox"/> Tender	<input type="checkbox"/> Construction	

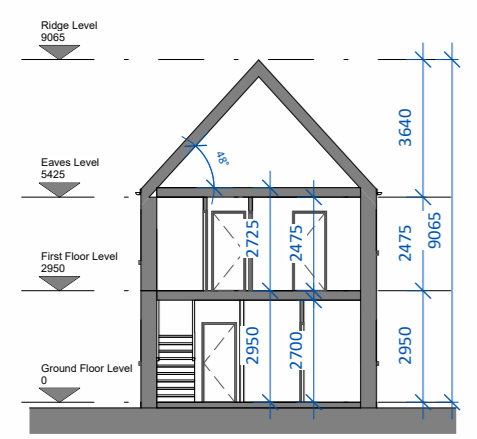

Section AA
 SCALE 1 : 200



Side Elevation 1
 SCALE 1 : 200

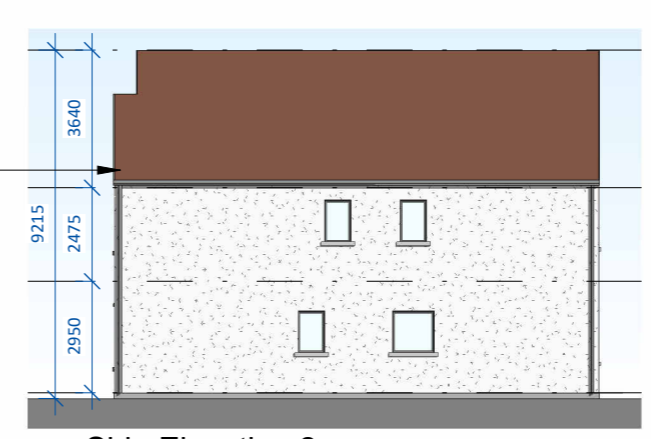

Side Elevation 2
 SCALE 1 : 200