
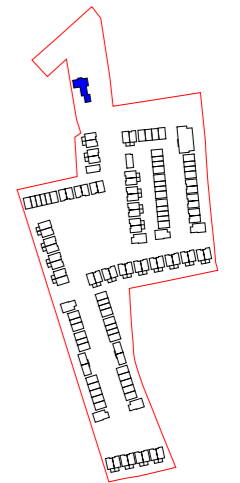
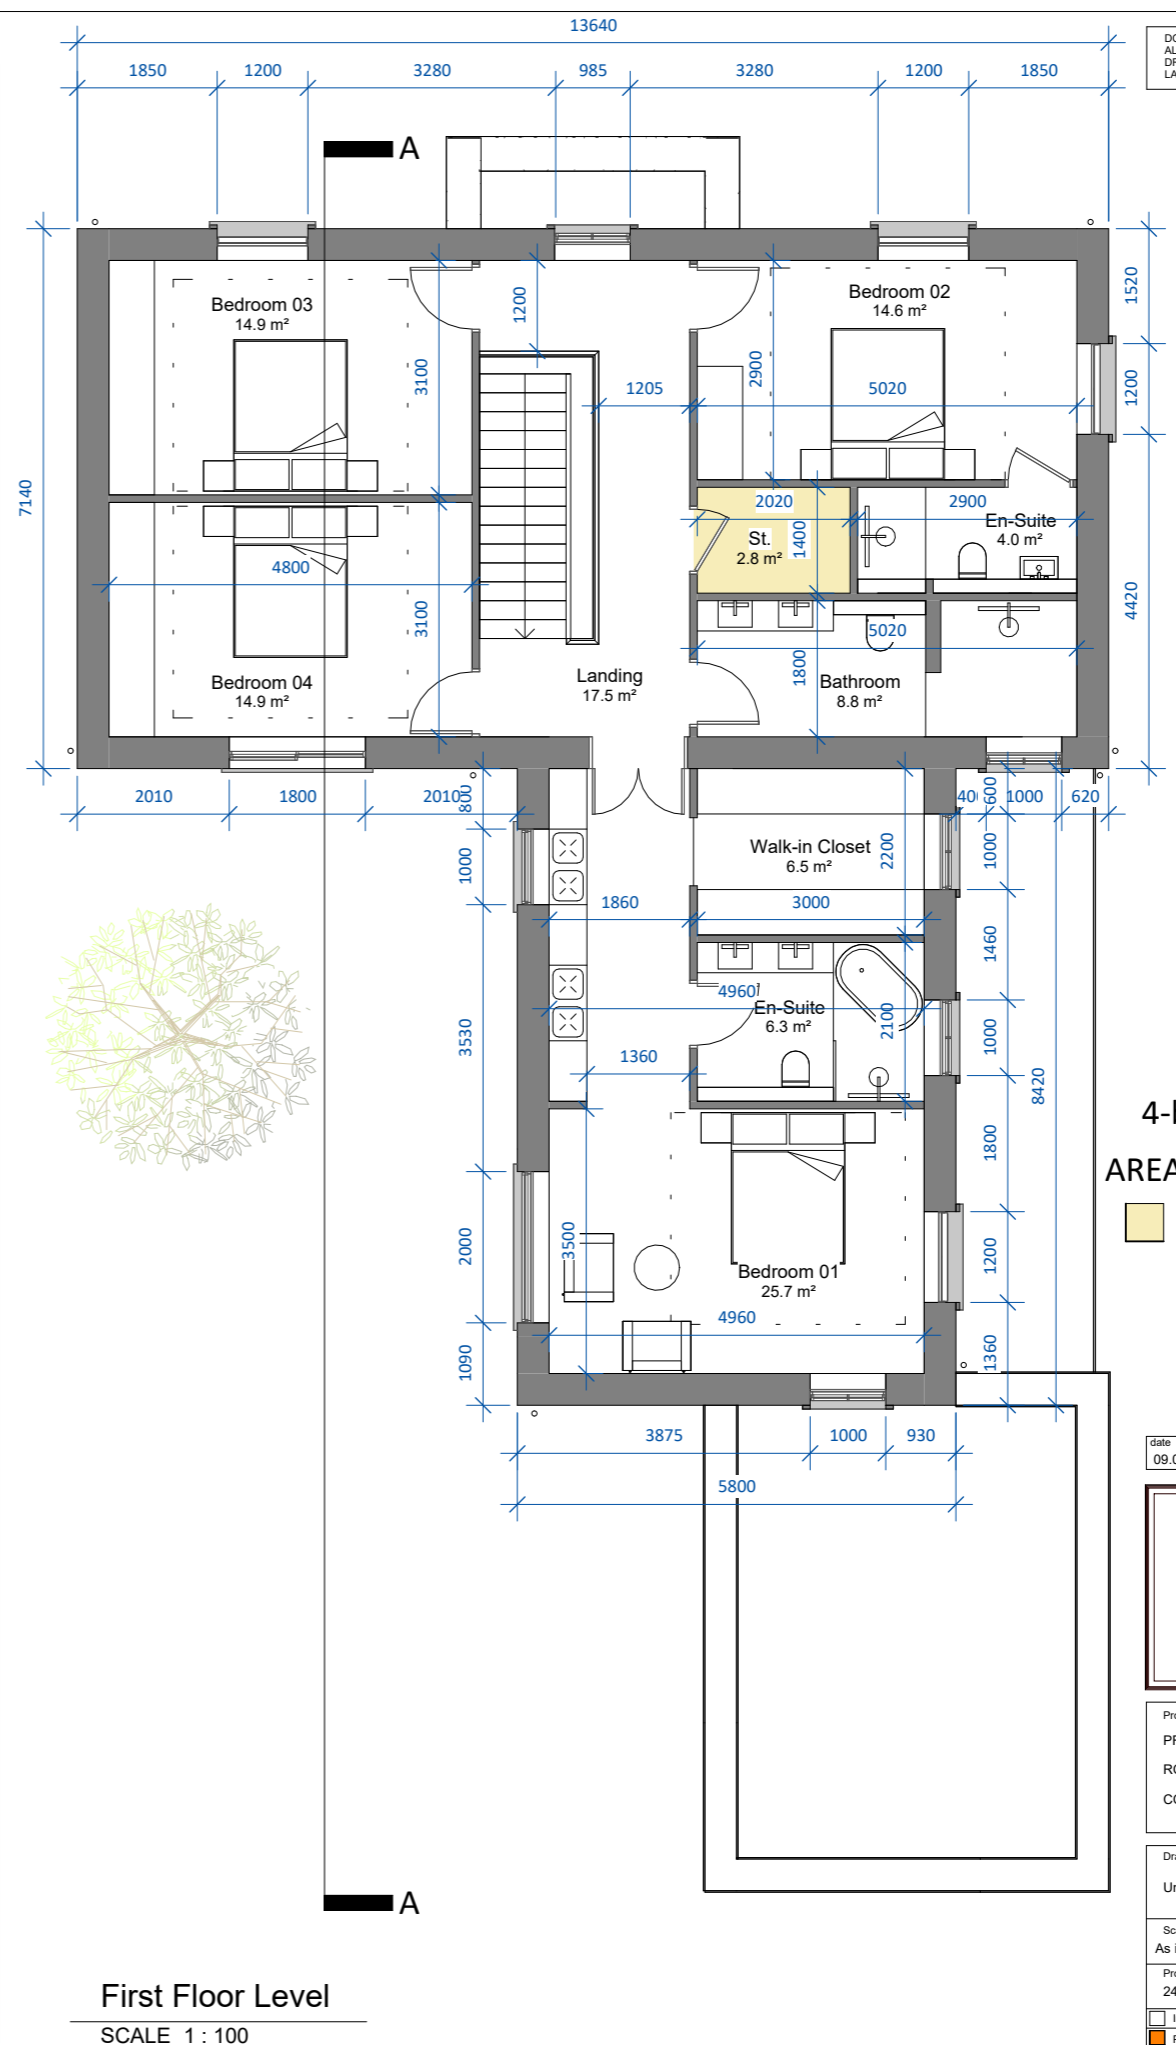



DO NOT SCALE. WORK TO FIGURED DIMENSIONS ONLY.  
 ALL EXISTING DIMENSIONS TO BE CHECKED ON SITE.  
 DRAWN ON AUTOCAD R2004 AT DEADY GAHAN ARCHITECTS LTD  
 LAYERS ON THIS DRAWING COMPLY WITH BS 1192: PART 5

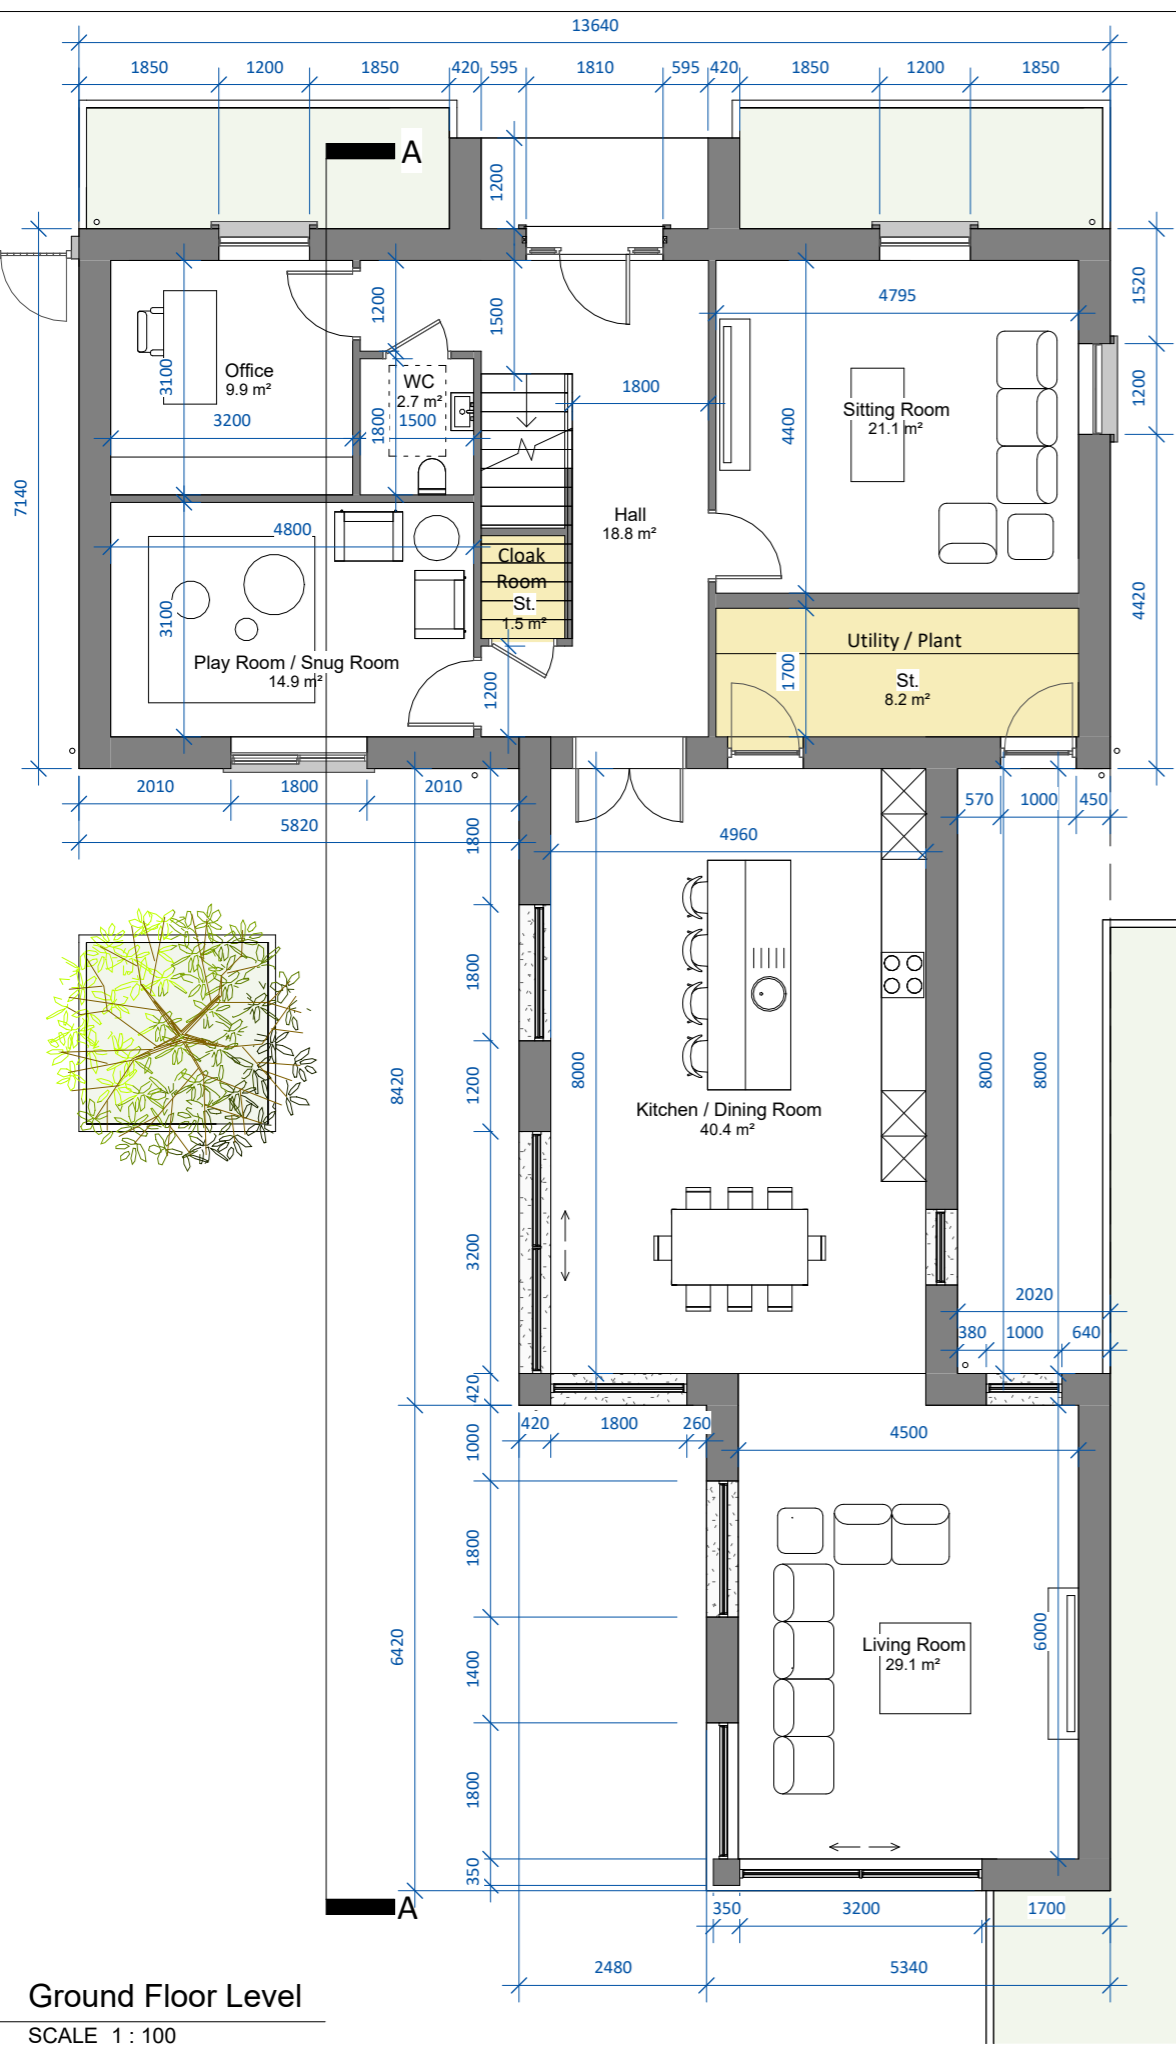

**Key Plan**  
 SCALE 1 : 7000

**HOUSE-TYPE G**  
 4-bed detached (8 person)  
 AREA: 272.8 SQ.M. / 2,936 sq.ft.  
 STORAGE tot. 12.5 SQ.M.

date	rev	name	chk	note
09.07.25	P1	MP	EJG	ISSUE FOR PLANNING

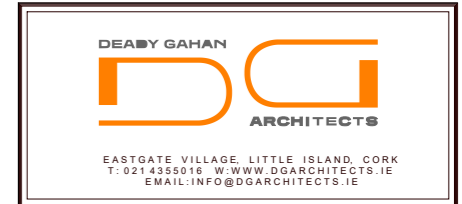

Project  
 PROPOSED RESIDENTIAL DEVELOPMENT ON  
 ROSS ROAD, KILLARNEY,  
 CO. KERRY.

Drawing title			
Unit Type G - Floor Plans			
Scale	Drawn	Checked	Date
As indicated @ A3	MP	EJG	27.03.25
Project No.	Dwg. No.	Revision	
24096	24096/P/700	P1	
Information / Comments			Tender
Planning			Construction

DO NOT SCALE. WORK TO FIGURED DIMENSIONS ONLY.  
 ALL EXISTING DIMENSIONS TO BE CHECKED ON SITE.  
 DRAWN ON AUTOCAD R2004 AT DEADY GAHAN ARCHITECTS LTD  
 LAYERS ON THIS DRAWING COMPLY WITH BS 1192: PART 5



- Selected roof tiles/slates
- uPVC gutters and downpipes
- Selected uPVC windows. Colour t.b.d.
- Selected rough render. Colour t.b.d.
- Selected uPVC door. Colour t.b.d.

**Front Elevation**  
 SCALE 1 : 100



3D Render



**Section AA**  
 SCALE 1 : 200




- Selected roof tiles/ slates
- uPVC gutters and downpipes
- Selected uPVC windows. Colour t.b.d.
- Selected rough render. Colour t.b.d.
- Selected uPVC door. Colour t.b.d.

**Rear Elevation**  
 SCALE 1 : 100



3D Render

date	rev	name	chk	note
09.07.25	P1	MP	EJG	ISSUE FOR PLANNING

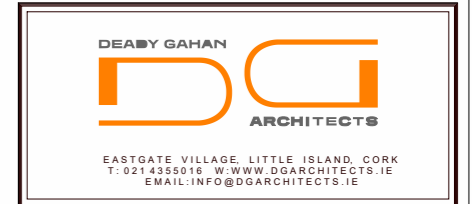

Project  
 PROPOSED RESIDENTIAL DEVELOPMENT ON  
 ROSS ROAD, KILLARNEY,  
 CO. KERRY.

Drawing title Unit Type G - Front and Rear Elevations and Section A-A			
Scale As indicated @ A3	Drawn MP	Checked EJG	Date 27.03.25
Project No. 24096	Dwg. No. 24096/P/701	Revision P1	
<input type="checkbox"/> Information \ Comments	<input type="checkbox"/> Tender	<input type="checkbox"/> Construction	

DO NOT SCALE. WORK TO FIGURED DIMENSIONS ONLY.  
 ALL EXISTING DIMENSIONS TO BE CHECKED ON SITE.  
 DRAWN ON AUTOCAD R2004 AT DEADY GAHAN ARCHITECTS LTD  
 LAYERS ON THIS DRAWING COMPLY WITH BS 1192: PART 5



Side Elevation 1

SCALE 1 : 100

- Selected roof tiles/slates
- uPVC gutters and downpipes
- Selected uPVC windows. Colour t.b.d.
- Selected rough render. Colour t.b.d.



3D Render




Side Elevation 2

SCALE 1 : 100

- uPVC gutters and downpipes
- Selected uPVC windows. Colour t.b.d.
- Selected rough render. Colour t.b.d.
- Selected uPVC door. Colour t.b.d.

date	rev	name	chk	note
09.07.25	P1	MP	EJG	ISSUE FOR PLANNING

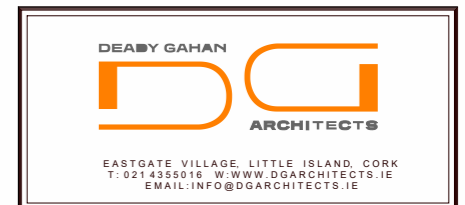

Project  
 PROPOSED RESIDENTIAL DEVELOPMENT ON  
 ROSS ROAD, KILLARNEY,  
 CO. KERRY.

Drawing title			
Unit Type G - Side Elevations			
Scale	Drawn	Checked	Date
1 : 100 @ A3	MP	EJG	09.07.25
Project No.	Dwg. No.	Revision	
24096	24096/P/702	P1	
<input type="checkbox"/> Information \ Comments	<input type="checkbox"/> Tender		<input type="checkbox"/>
<input checked="" type="checkbox"/> Planning	<input type="checkbox"/> Construction		<input type="checkbox"/>