


NOTE
 Project boundary and location are set on OSI baseline mapping and provided for reference only. The map details are only accurate to the resolution at which they were captured. Output scale is not indicative of data capture scale. Measurements should not be taken directly from this drawing. For exact measurements, please refer to the site layout map, which is based on topographical survey data.

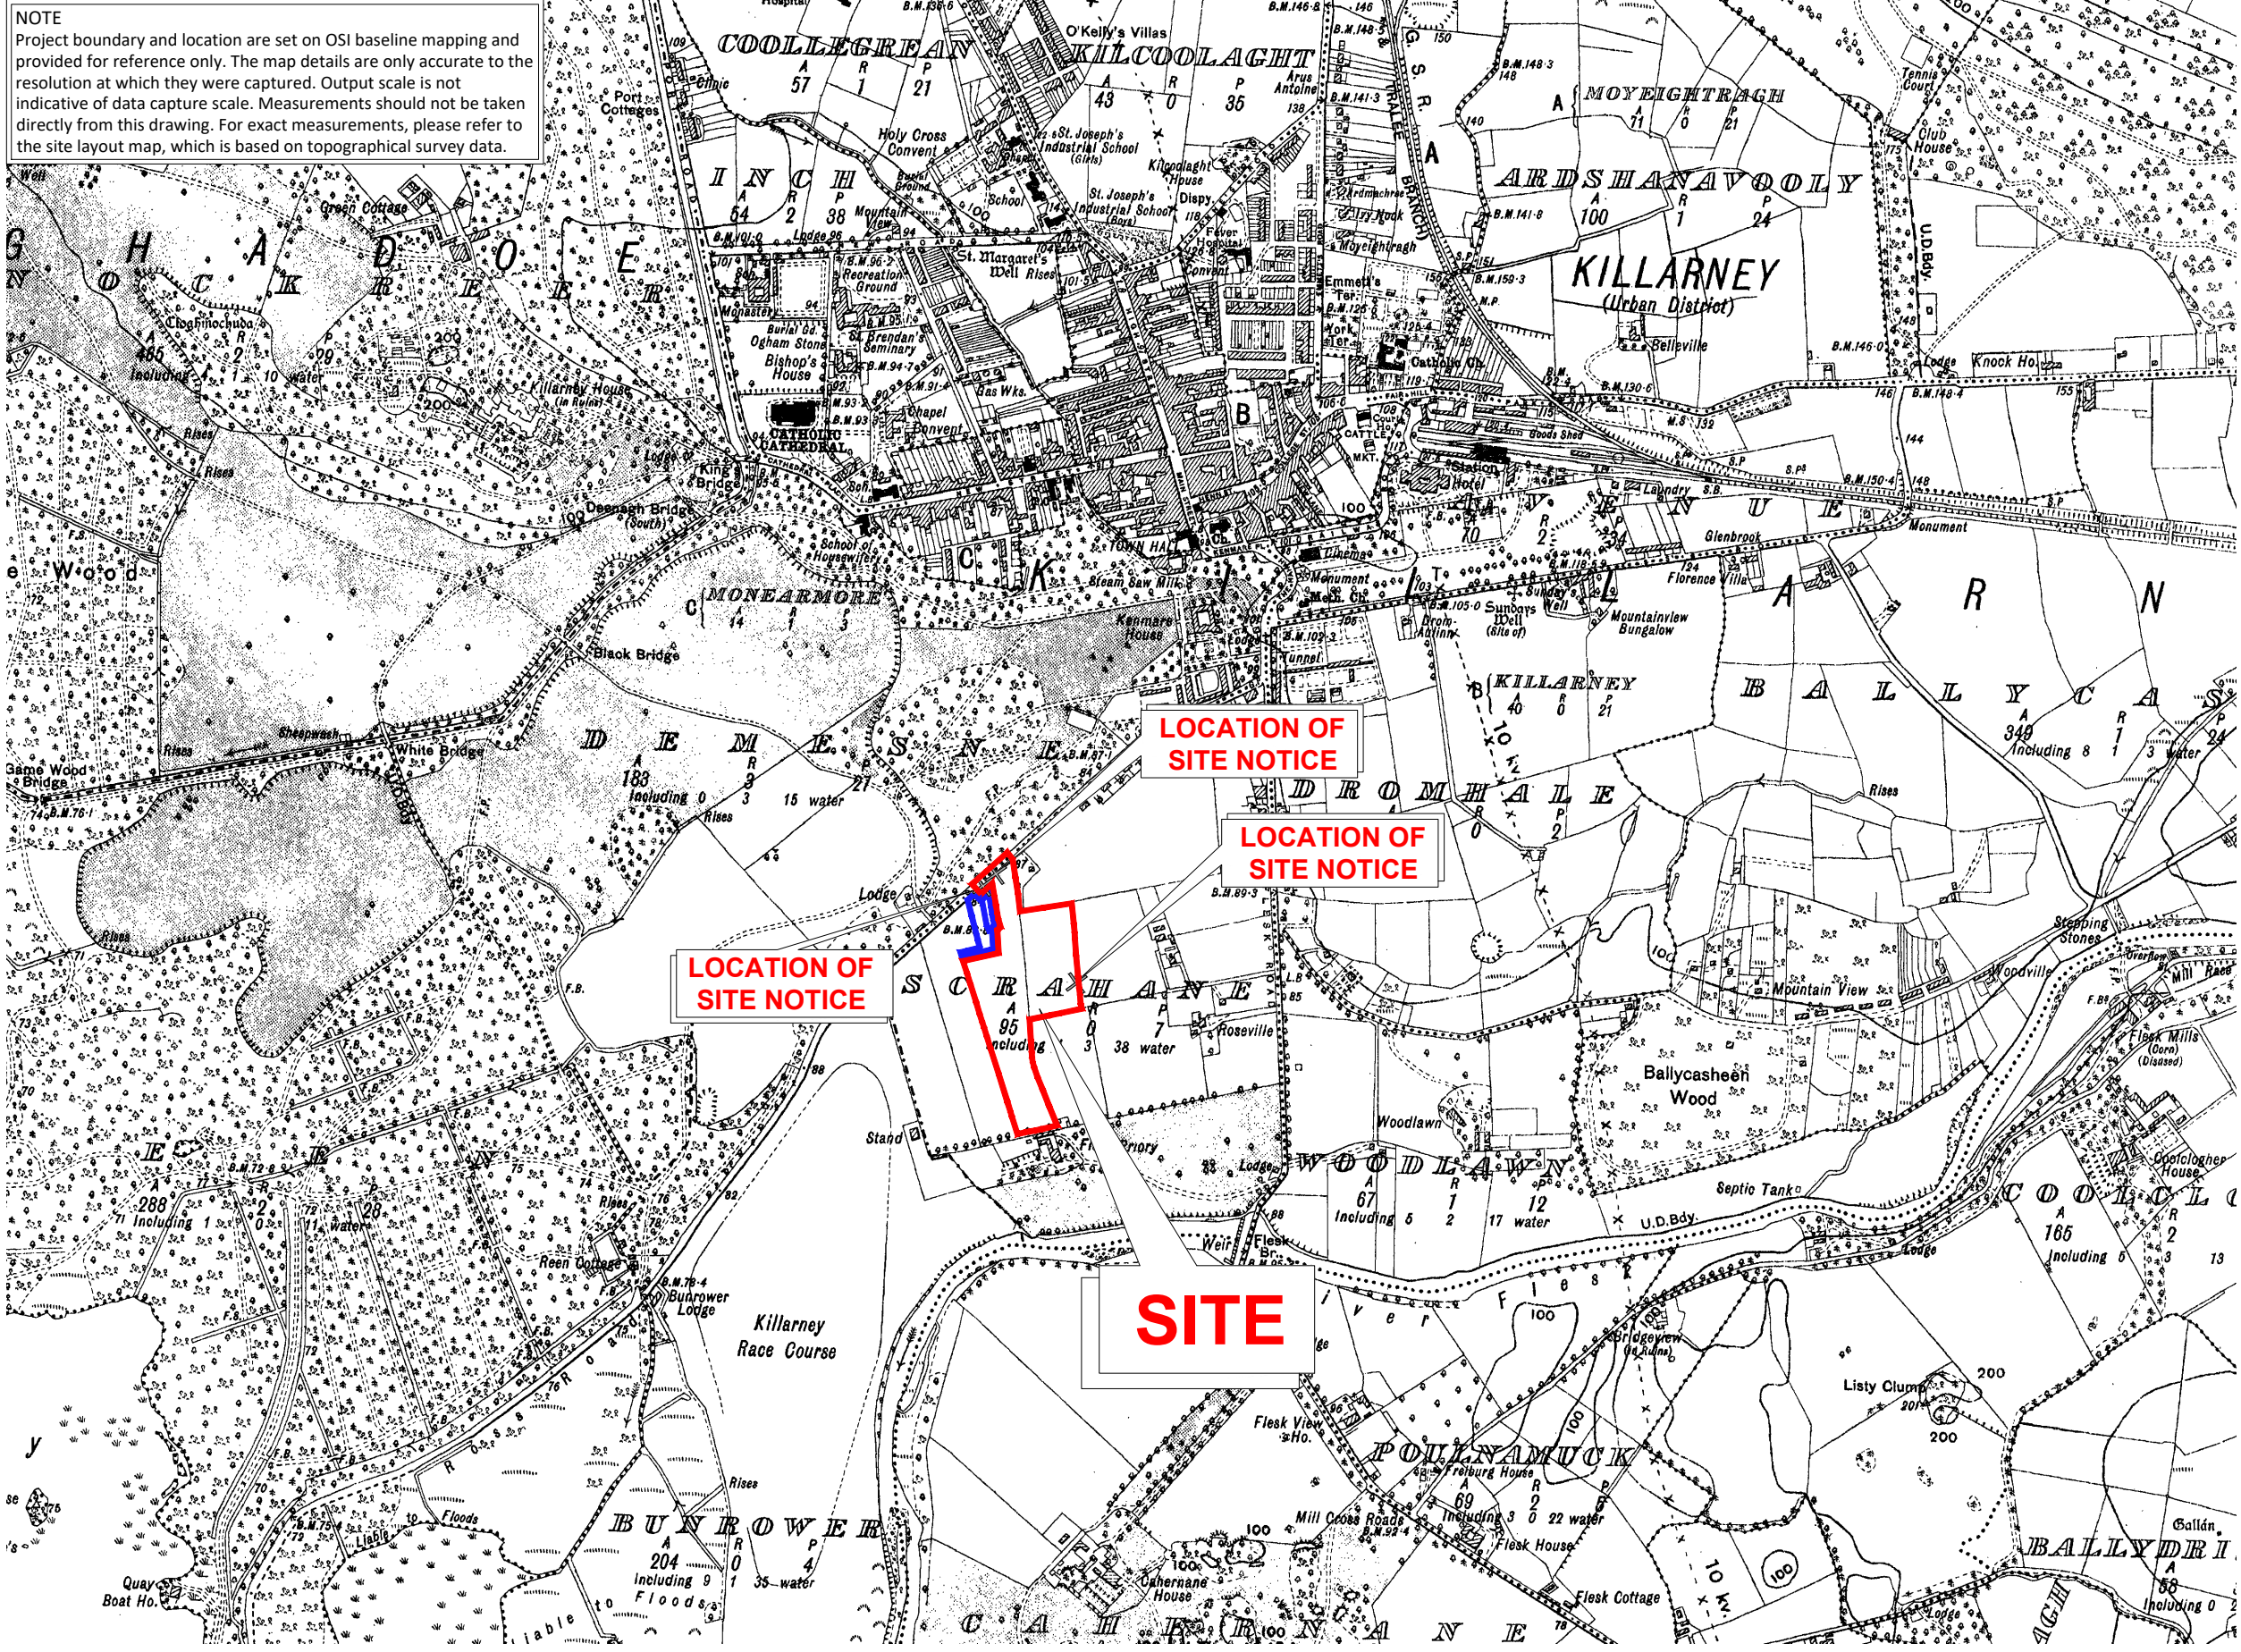

SITE LOCATION MAP
 SCALE 1:10560

SITE BOUNDARY
LANDS UNDER CONTROL OF LANDOWNERS

MAP DETAILS

Description:
 Historic O' Latest Edition
 Publisher / Source:
 Ordnance Survey Ireland (OSI)
 Data Source / Reference:
 KY074
 Revision Date =
 Survey Date = 31-Dec-1901
 Levelled Date = 31-Dec-1901
 KY075
 Revision Date =
 Survey Date = 31-Dec-1899
 Levelled Date = 31-Dec-1899
 KY055
 Revision Date =
 Survey Date = 31-Dec-1899
 Levelled Date = 31-Dec-1899
 KY056
 Revision Date =
 Survey Date = 31-Dec-1939
 Levelled Date = 31-Dec-1941
 KY067
 Revision Date =
 Survey Date = 31-Dec-1900
 Levelled Date = 31-Dec-1900
 File Format:
 Tagged Image File Format (TIFF)
 File Name:
 R_50423993_1.tif
 Cap Extent / Area of Interest (AOI):
 LLX.LLY= 493640.7903,586406.2559
 UFX.LFY= 498834.7903,593416.2559
 ULX.LLY= 493640.7903,593416.2559
 URX.LFY= 498834.7903,593416.2559

Projection / Spatial Reference:
 IRENET25 Irish Transverse_Mercator
 Centre Point Coordinates:
 XY = 466237.7903,58911.2559
 Data Extraction Date:
 19-Sep-2024
 Product Version:
 1.3
 License / Copyright:
 Ordnance Survey Ireland Terms of Use apply.
 Please visit www.osi.ie/about/terms-and-conditions/
 © Ordnance Survey Ireland, 2024
 Compiled and published by Ordnance Survey
 Ireland, Phoenix Park, Dublin 8, Ireland.
 Unauthorised reproduction infringes Ordnance
 Survey Ireland and Government of Ireland
 copyright.
 All rights reserved. No part of this publication
 may be copied, reproduced or transmitted in any
 form or by any means without the prior written
 permission of the copyright owners.
 The representation on this map of a road, track or
 footpath is not evidence of the existence of a
 right of way.
 Ordnance Survey maps never show legal property
 boundaries, nor do they show ownership of physical
 features.
 Suirbhéireacht Ordánais Éireann, 2024
 Arna thionsú agus arna fhoilsiú ag
 Suirbhéireacht Ordánais Éireann, Páirc an
 Fhionnuisce, Baile Átha Cliath 8, Éire.
 Sáraitom atáirgeadh neamhdáiríthe cóipcheart
 Suirbhéireacht Ordánais Éireann agus Riataas na
 hÉireann.
 Gach cead ar cosnaim. Ní ceadmhaí aon
 chuid den fhoilseáil seo a chloipeáil, a
 aistriú nó a tharchur in aon form ar ar aon
 theideal gan cead i scríbhinn roimh ré ó úinéir an
 choipchearta.
 Ní hionann bóthar, bealach nó cosán a bheith ar
 an léarscáil seo agus fianaise ar chéad síl.
 Ní thaispeánann léarscáil de chuid Ordánais
 Suirbhéireacht na hÉireann teorann phointí dealtha
 de mhionán riamh, ná úinéireacht de ghníthe fíreasúil.

Copyright Licence 2025
 Ordnance Survey Ireland Licence No. W
 CYAL 5044277
 (Copyright) ORDNANCE SURVEY
 IRELAND GOVERNMENT OF
 IRELAND

P1	ISSUE FOR PLANNING	01.08.25
No.	Revision/Issue	Date

Firm Name and Address

DEADY GAHAN
DDG
 ARCHITECTS

EASTGATE VILLAGE, LITTLE ISLAND, CORK
 T: 021 4355016 W: WWW.DGARCHITECTS.IE
 EMAIL: INFO@DGARCHITECTS.IE

Project Name and Address

PROPOSED RESIDENTIAL DEVELOPMENT
 ON ROSS ROAD, KILLARNEY,
 CO. KERRY.

Drawing Title	Date
SITE LOCATION MAP	01.08.25
Drawing No.	Drawn
24096/P/001	MP
Scale	Sheet No.
Scale: 1:10560 @ A3	1