


MAP DETAILS

NOTE
 Project boundary and location are set on OSI baseline mapping and provided for reference only. The map details are only accurate to the resolution at which they were captured. Output scale is not indicative of data capture scale. Measurements should not be taken directly from this drawing. For exact measurements, please refer to the site layout map, which is based on topographical survey data.

Description:
 Digital Landscape Model (DLM)
 Publisher / Source:
 Ordnance Survey Ireland (OSI)
 Data Source / Reference:
 PRIME2
 File Format:
 Autodesk AutoCAD (DWG_R2013)
 File Name:
 v_50423303_1.dwg
 Clip Extent / Area of Interest (AOI):
 LLX,LLY= 495930.2903,589496.2559
 LRX,LRX= 49545.2903,589496.2559
 ULX,ULY= 495930.2903,590326.2559
 URX,URY= 49545.2903,590326.2559
 Projection / Spatial Reference:
 Projection= IRENET95_Insh_Transverse_Mercator
 Centre Point Coordinates:
 X,Y= 495237.7903,589911.2559
 Reference Index:
 Map Series / Map Sheets
 1:2,500 | 6084-A
 1:1,000 | 6084-06
 1:2,500 | 6083-B
 1:2,500 | 6083-D
 1:2,500 | 6084-C
 Data Extraction Date:
 Date= 19-Sep-2024
 Source Data Release:
 DCMLS Release V1.179.118
 Product Version:
 Version= 1.4
 License / Copyright:
 Ordnance Survey Ireland 'Terms of Use' apply.
 Please visit 'www.osi.ie/about/terms-conditions'.

© Ordnance Survey Ireland, 2024
 Compiled and published by Ordnance Survey Ireland, Phoenix Park, Dublin 8, Ireland.
 Unauthorised reproduction infringes Ordnance Survey Ireland and Government of Ireland copyright.
 All rights reserved. No part of this publication may be copied, reproduced or transmitted in any form or by any means without the prior written permission of the copyright owners.
 The representation on this map of a road, track or footpath is not evidence of the existence of a right of way.
 Ordnance Survey maps never show legal property boundaries, nor do they show ownership of physical features.
 © Suirbhíreacht Ordánais Éireann, 2024
 Arna thionsú agus ama fhoilsú ag Suirbhíreacht Ordánais Éireann, Páirc an Fhionnasa, Baile Átha Cliath 8, Éire.
 Sáraitonn atáirgeadh neamhúdarthaíocht cóipeacht Suirbhíreacht Ordánais Éireann agus Rialtas na hÉireann.
 Gach cead ar cosnadh. Ní ceadmhach aon chuid den fhóilsíocht seo a chóipeáil, a atáirgeadh nó a tharctur in aon fhoirm ná ar aon bhealach gan cead i scríbhinn roimh ré ó úinéirí an chóipeirt.
 Ní hionann bóthar, bealach nó cosán a bheith ar an léarscáil seo agus fianaise ar chead síl.
 Ní thaispeánann léarscáil de chuid Ordánais Suirbhíreacht na hÉireann teorann phoiblí deáthúil de mhaoin rann, ná úinéireacht de gineithe fíriciúla.

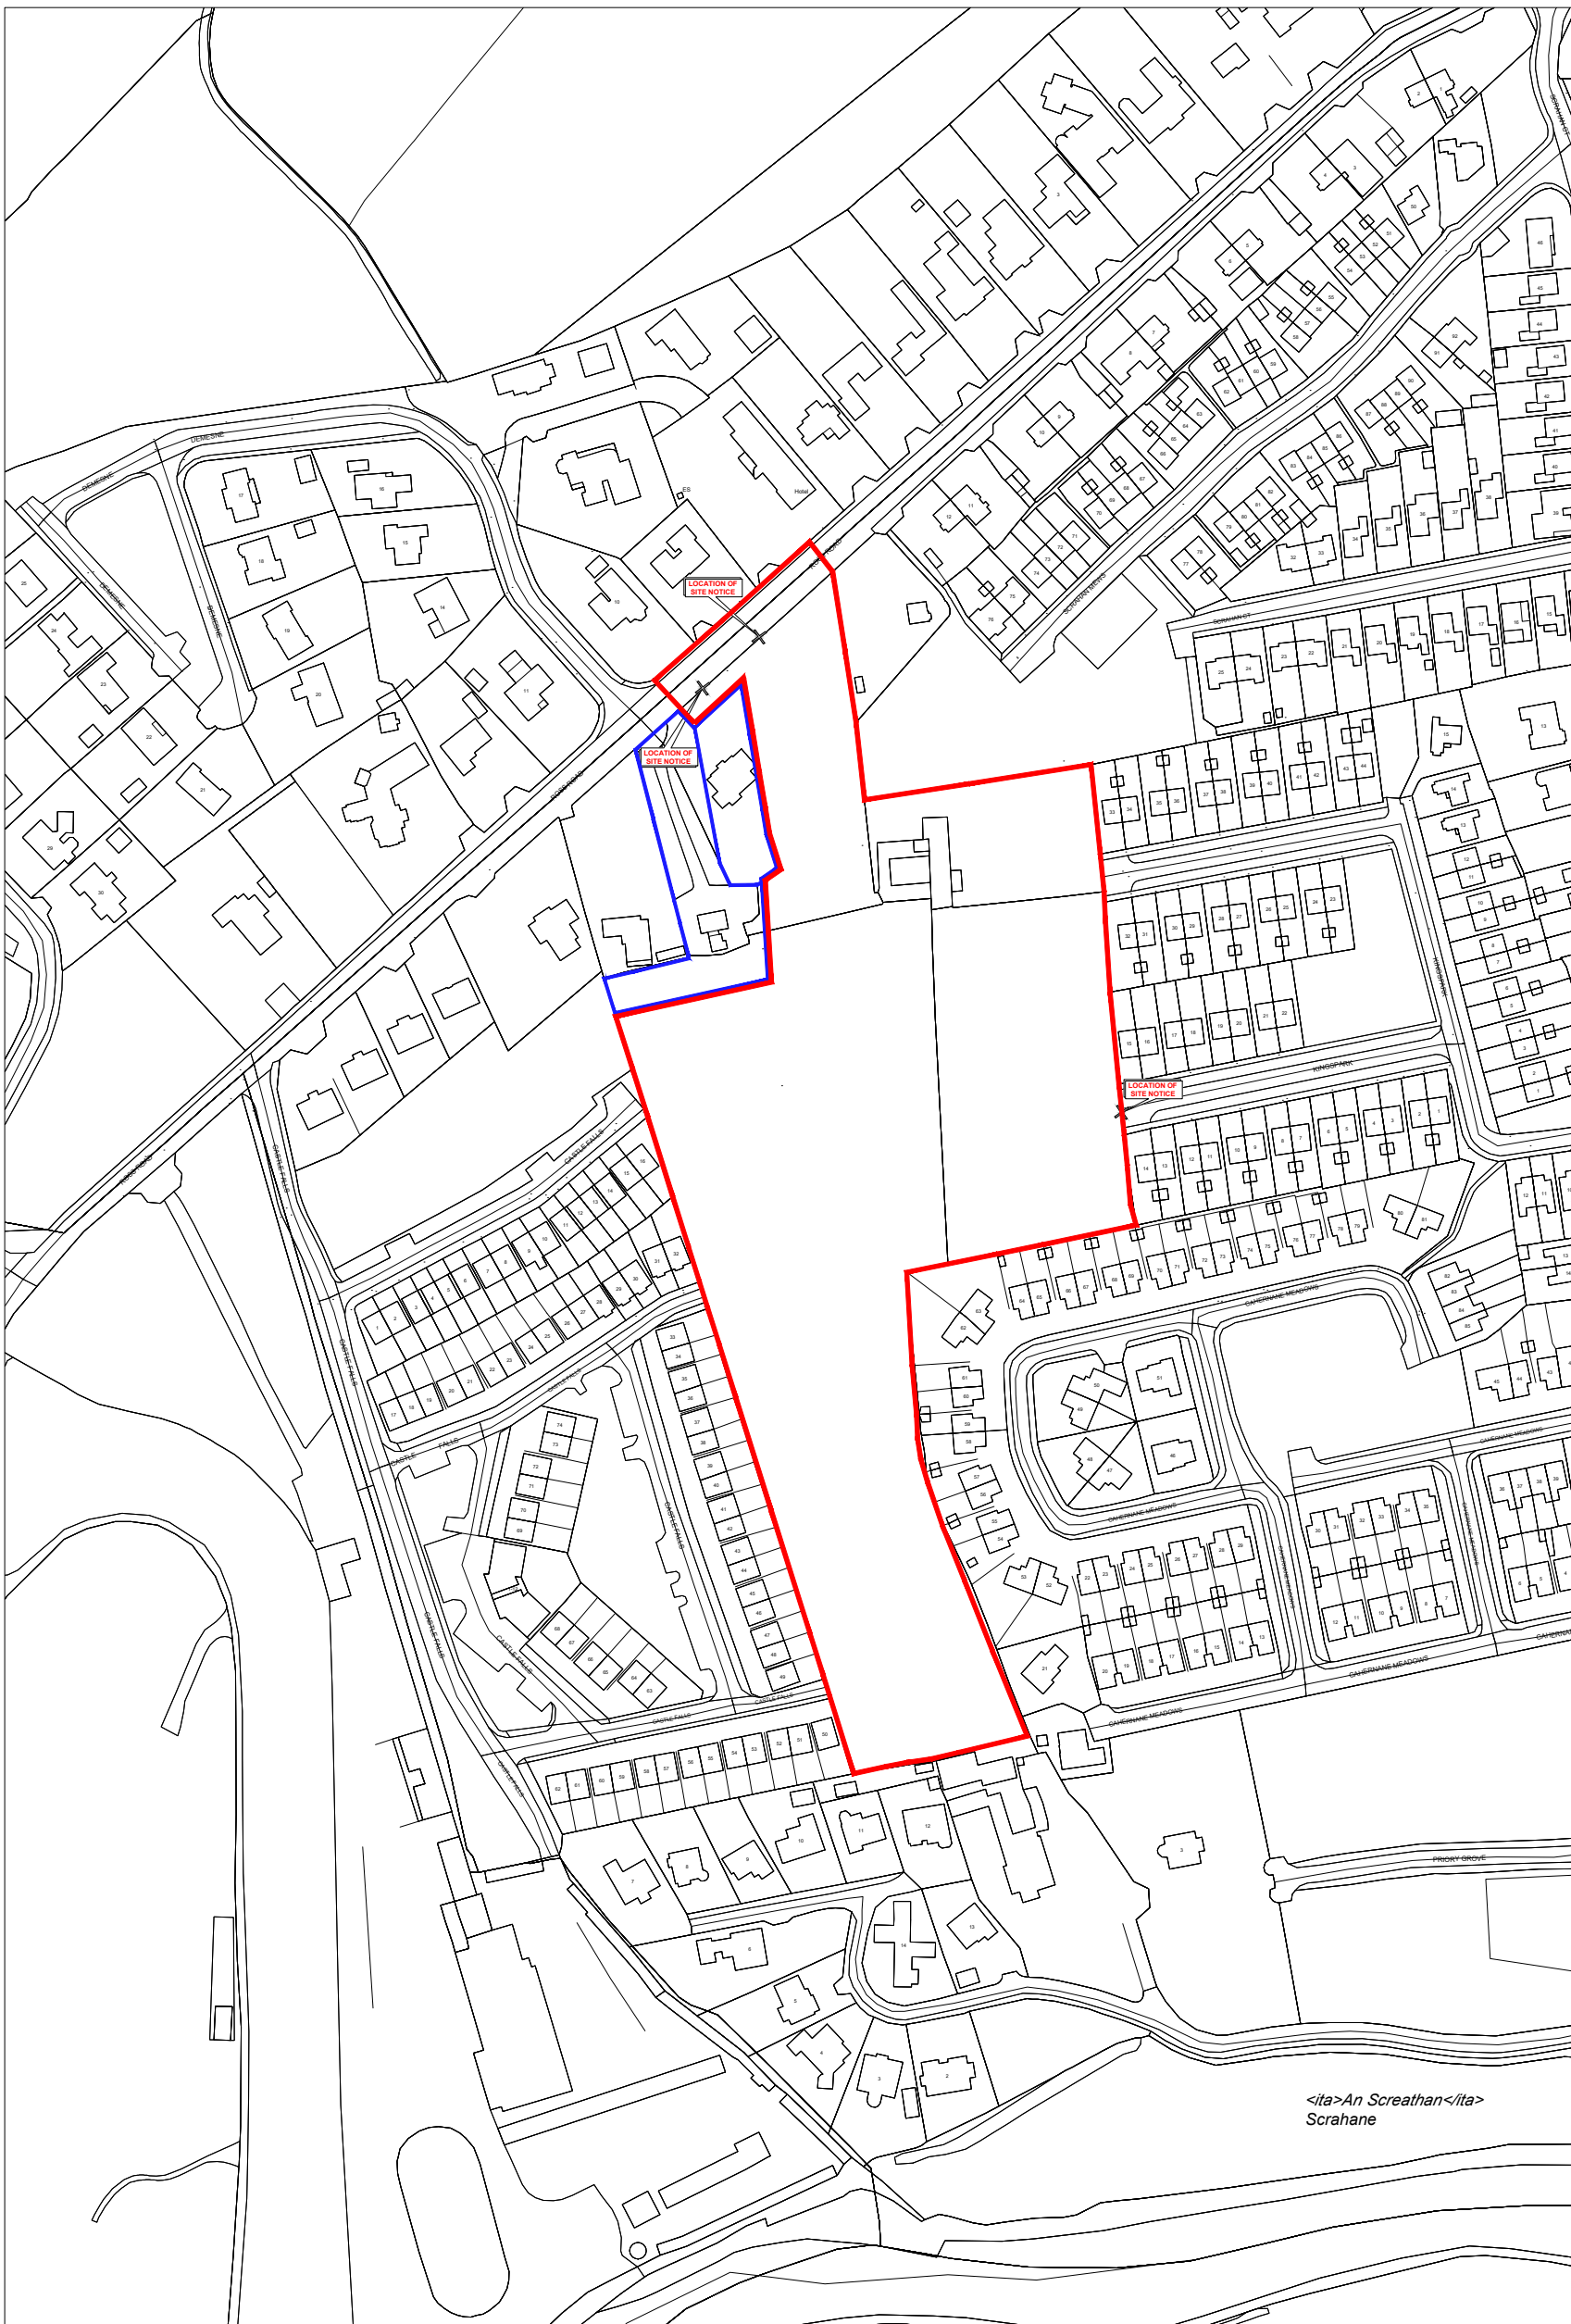

SITE LOCATION MAP
 SCALE 1:2500

SITE BOUNDARY
LANDS UNDER CONTROL OF LANDOWNERS

Copyright Licence 2025
 Ordnance Survey Ireland
 Licence No. CYAL 50444277
 (Copyright) ORDANCE
 SURVEY IRELAND
 GOVERNMENT OF IRELAND

P1	ISSUE FOR PLANNING	01.08.25
No.	Revision/Issue	Date

Firm Name and Address

DEADY O'HAN
DDG
ARCHITECTS

EASTGATE VILLAGE, LITTLE ISLAND, CORK
 T: 021 4355016 W WWW.DGARCHITECTS.IE
 EMAIL: INFO@DGARCHITECTS.IE

Project Name and Address
PROPOSED RESIDENTIAL DEVELOPMENT ON ROSS ROAD, KILLARNEY, CO. KERRY

Drawing Title	Date
SITE LOCATION MAP	01.08.25
Drawing No.	Drawn
24096/P/002	MP
Scale	Sheet No.
1:2500 @ A3	1