



DO NOT SCALE. WORK TO FIGURED DIMENSIONS ONLY.
 ALL EXISTING DIMENSIONS TO BE CHECKED ON SITE.
 DRAWN ON AUTOCAD R2004 AT DEADY GAHAN ARCHITECTS LTD
 LAYERS ON THIS DRAWING COMPLY WITH BS 1192: PART 5

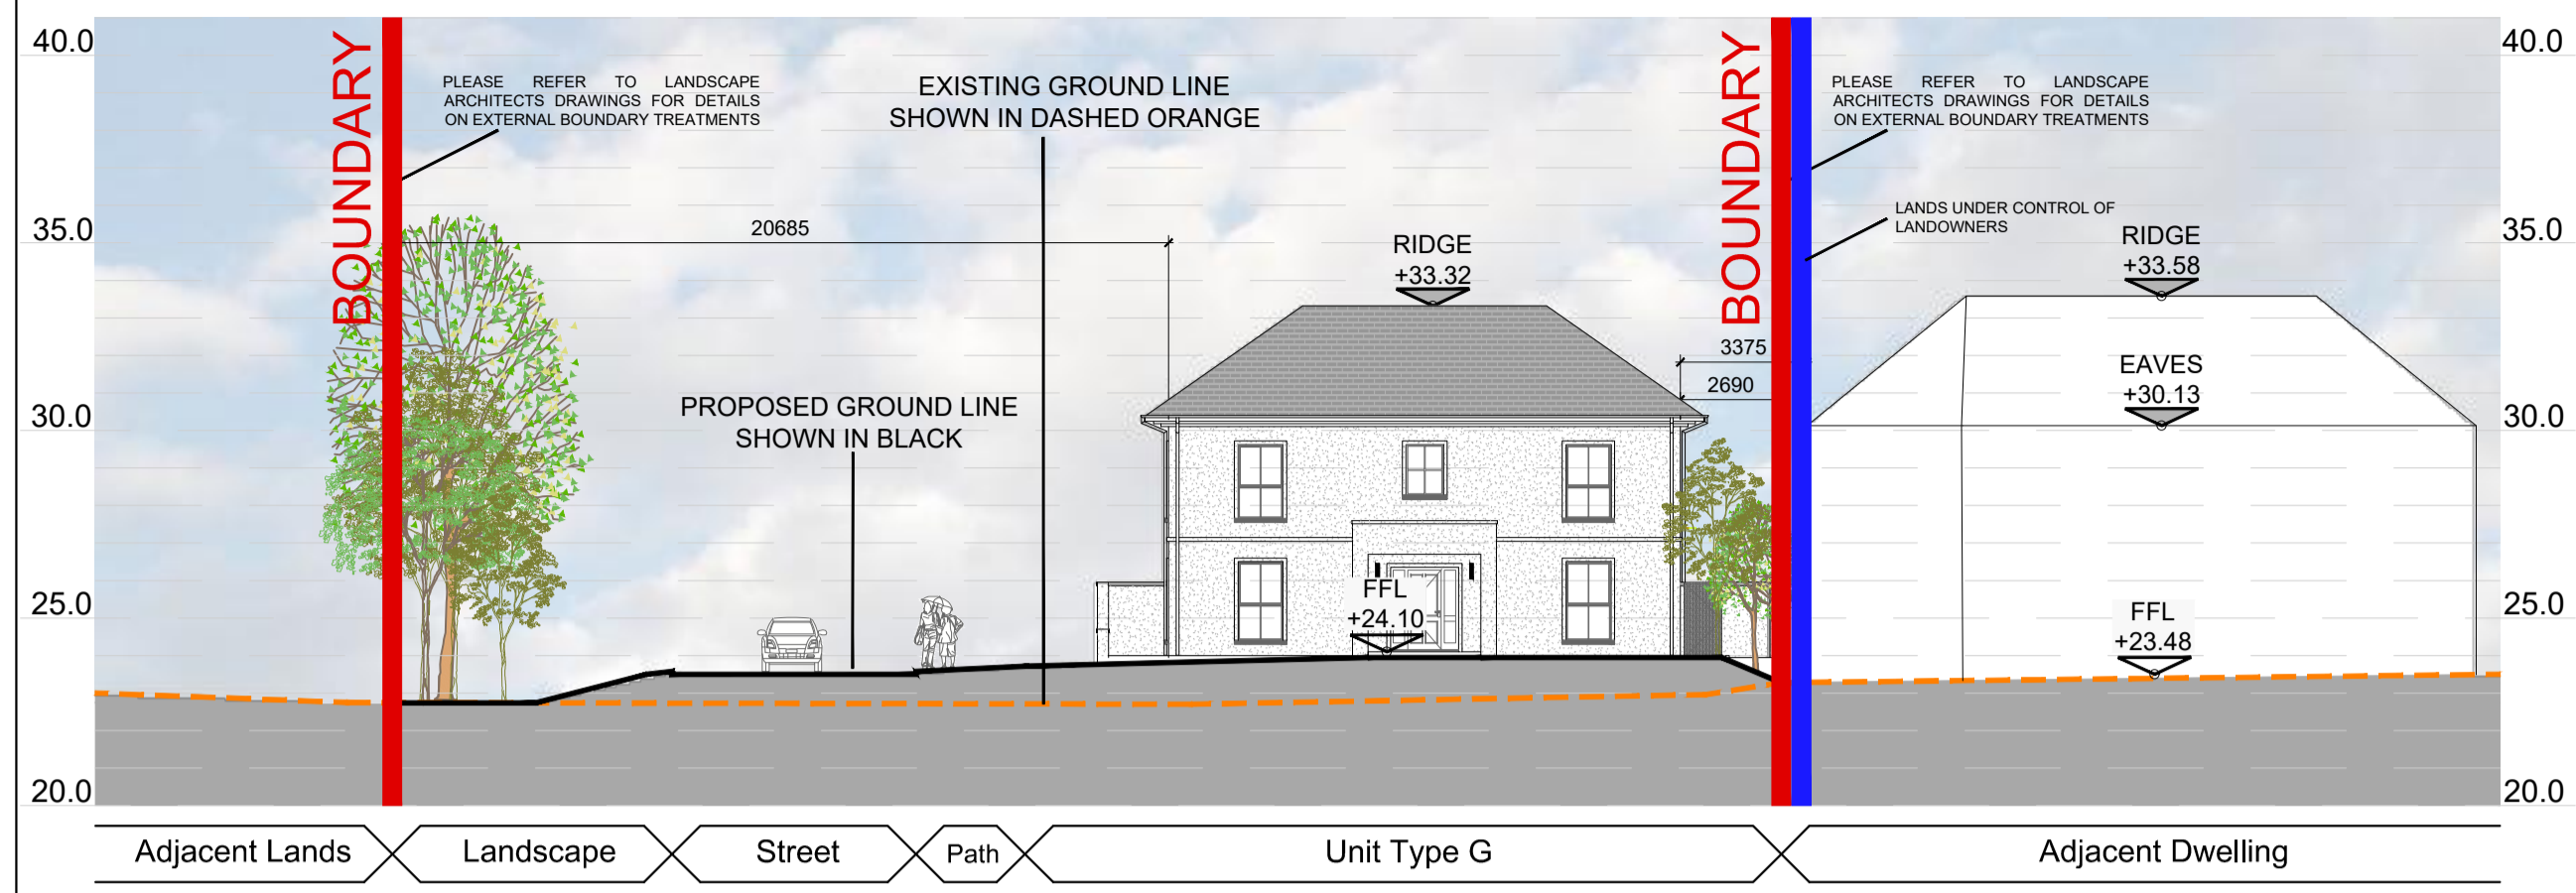


SITE SECTION A-A
 SCALE 1:200@A1


SEE ENGINEERS DRAWING FOR
 ENGINEERING DETAIL
 SEE LANDSCAPE ARCHITECTS DRAWINGS
 FOR LANDSCAPE DETAILS

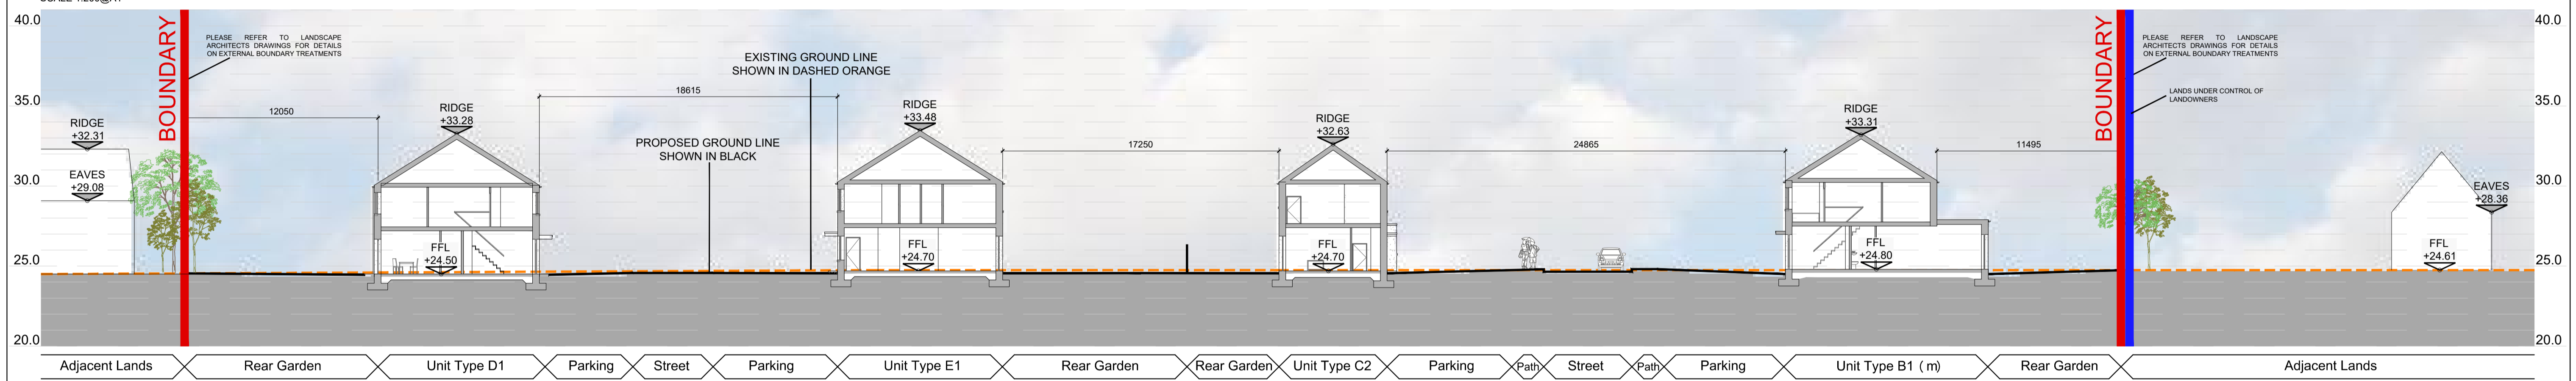

SITE SECTION B-B
 SCALE 1:200@A1

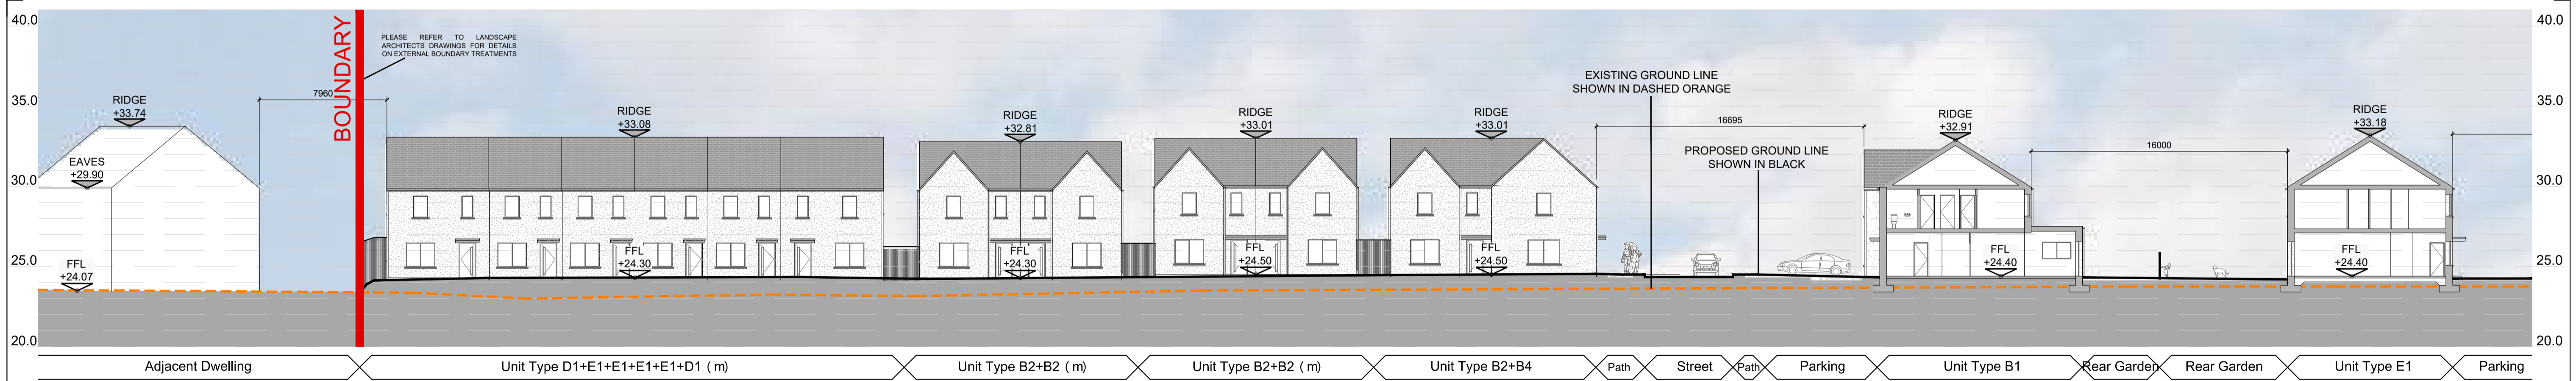


SITE SECTION C-C (part a)
 SCALE 1:200@A1

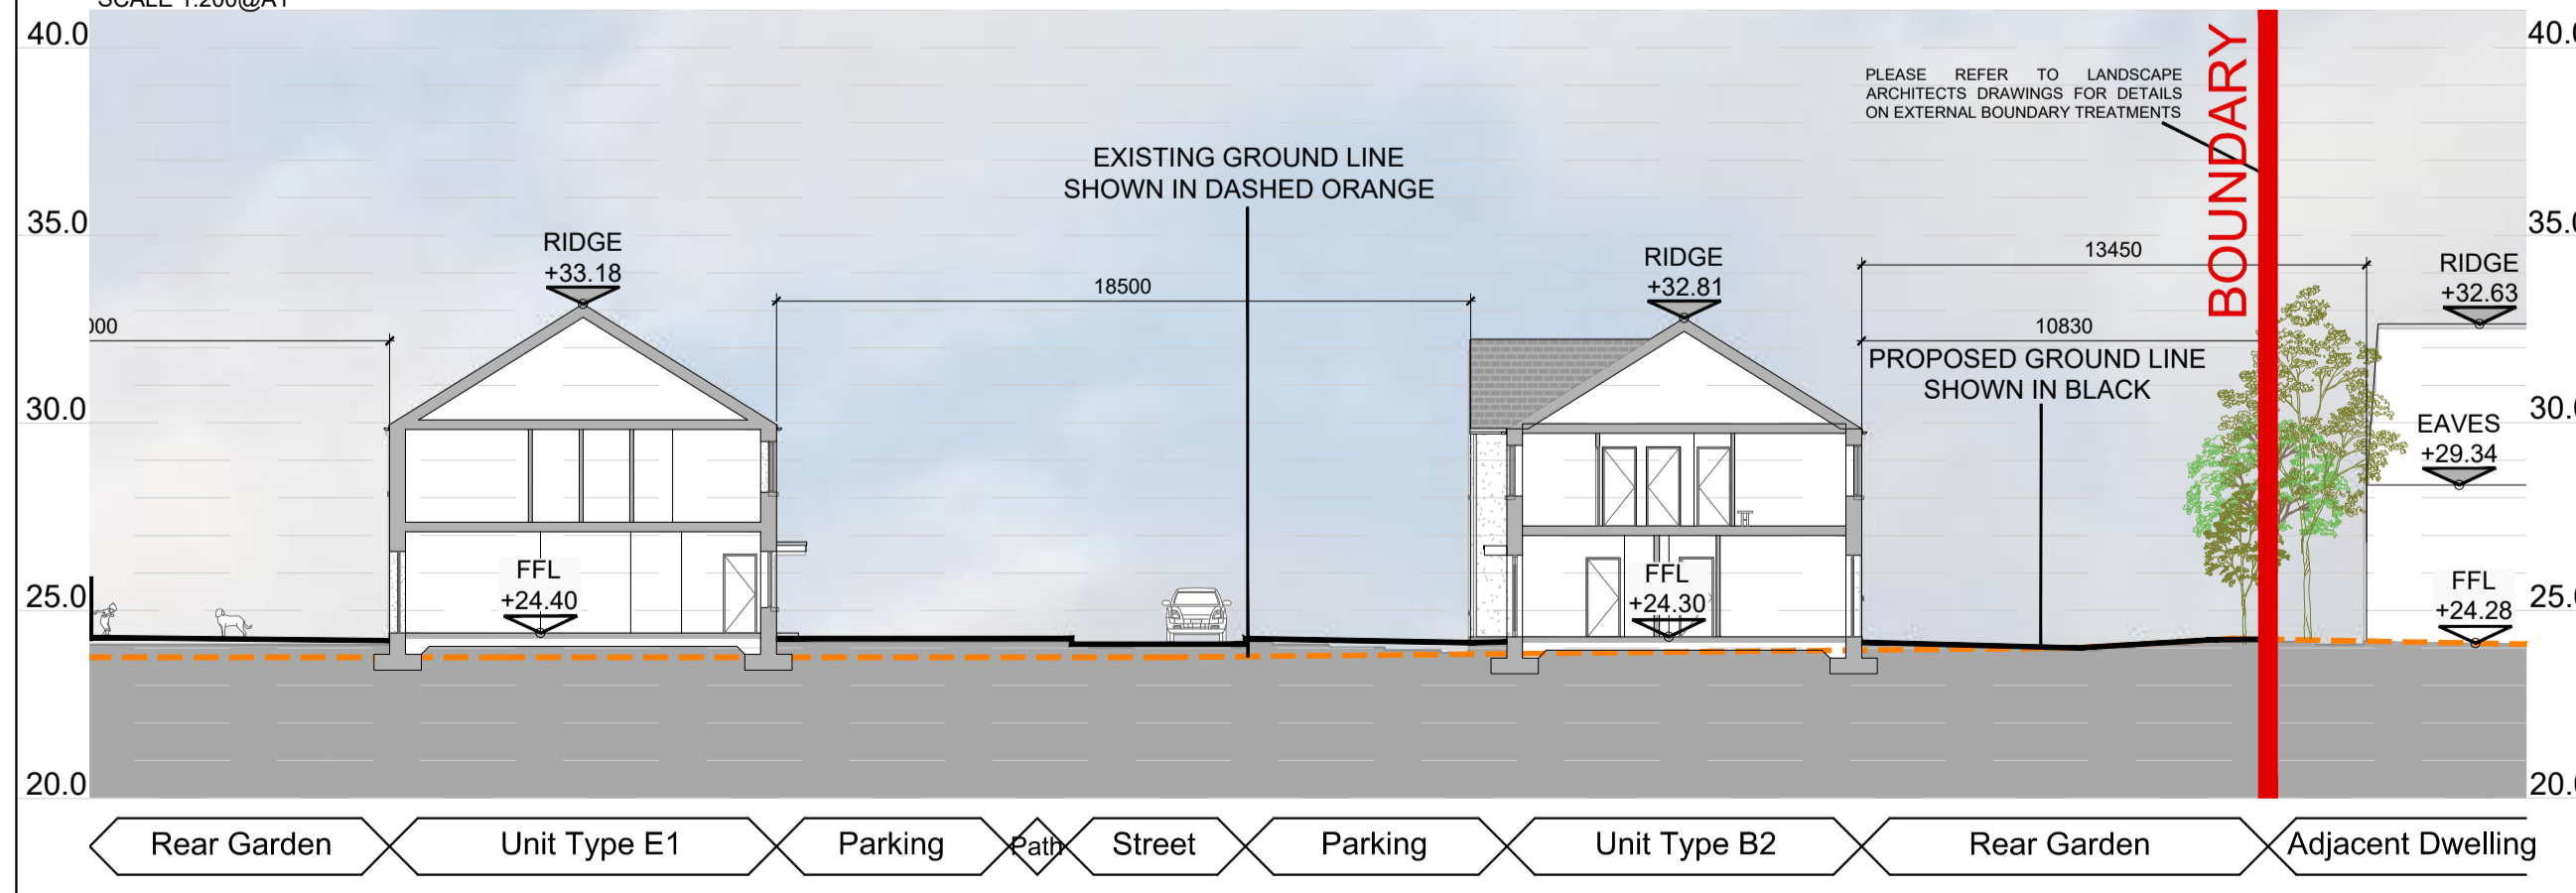

SITE SECTION C-C (part b)
 SCALE 1:200@A1



SITE SECTION C-C
 SCALE 1:1000@A1

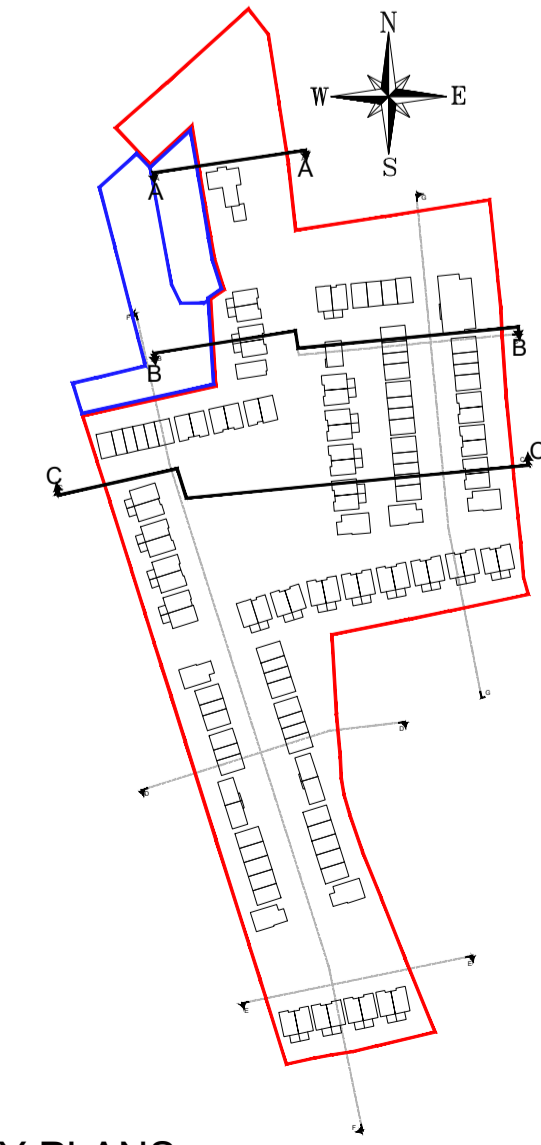

KEY PLANS
 SCALE NTS@A1

| date | rev | name | chk | note |
|----------|-----|------|-----|--------------------|
| 01.08.25 | P1 | MP | EJG | ISSUE FOR PLANNING |

DEADY GAHAN ARCHITECTS

EASTGATE VILLAGE, LITTLE ISLAND, CORK
 T: 021 4355016 W: WWW.DGARCHITECTS.IE
 EMAIL: INFO@DGARCHITECTS.IE

Project
 PROPOSED RESIDENTIAL DEVELOPMENT
 ON ROSS ROAD, KILLARNEY,
 CO. KERRY

Drawing title
 PROPOSED SITE SECTIONS A-A, B-B, AND C-C

| Scale | Drawn | Checked | Date |
|---------------------|--------------|----------|----------|
| 1:200 / 1:1000 @ A1 | CM | EJG | 01.08.25 |
| Project No. | Dwg. No. | Revision | P1 |
| 24096 | 24096/P/004A | | |

| | |
|---|---------------------------------------|
| <input type="checkbox"/> Information / Comments | <input type="checkbox"/> Tender |
| <input checked="" type="checkbox"/> Planning | <input type="checkbox"/> Construction |

PROPOSED SITE SECTIONS A-A, B-B, AND C-C
 SCALE 1:200 / 1:1000 @ A1