




DO NOT SCALE. WORK TO FIGURED DIMENSIONS ONLY.
 ALL EXISTING DIMENSIONS TO BE CHECKED ON SITE.
 DRAWN ON AUTOCAD R2004 AT DEADY GAHAN ARCHITECTS LTD
 LAYERS ON THIS DRAWING COMPLY WITH BS 1192: PART 5

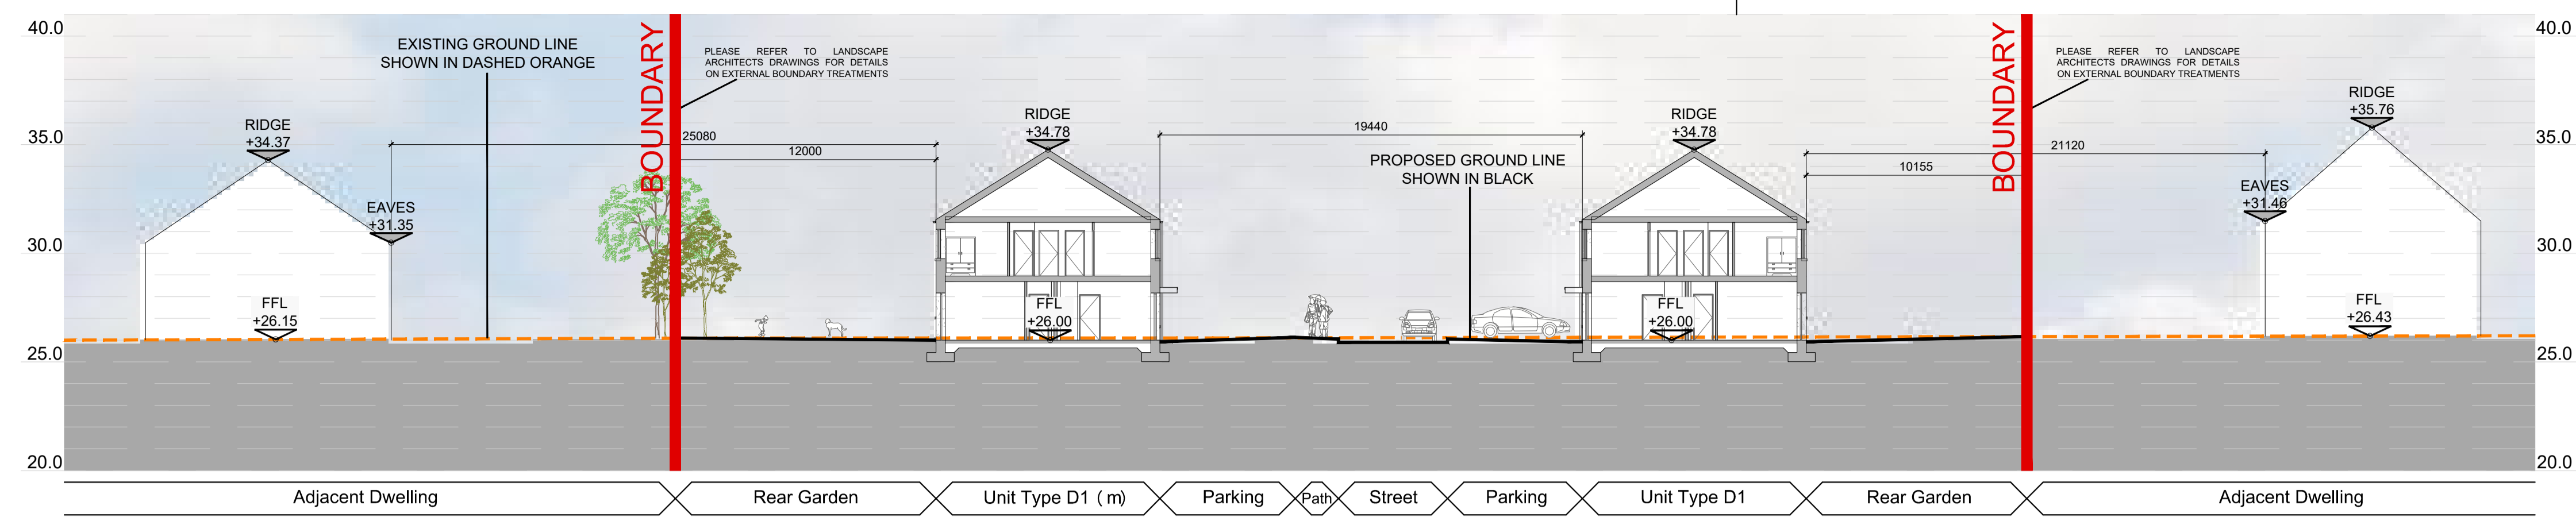


SITE SECTION D-D
 SCALE 1:200@A1

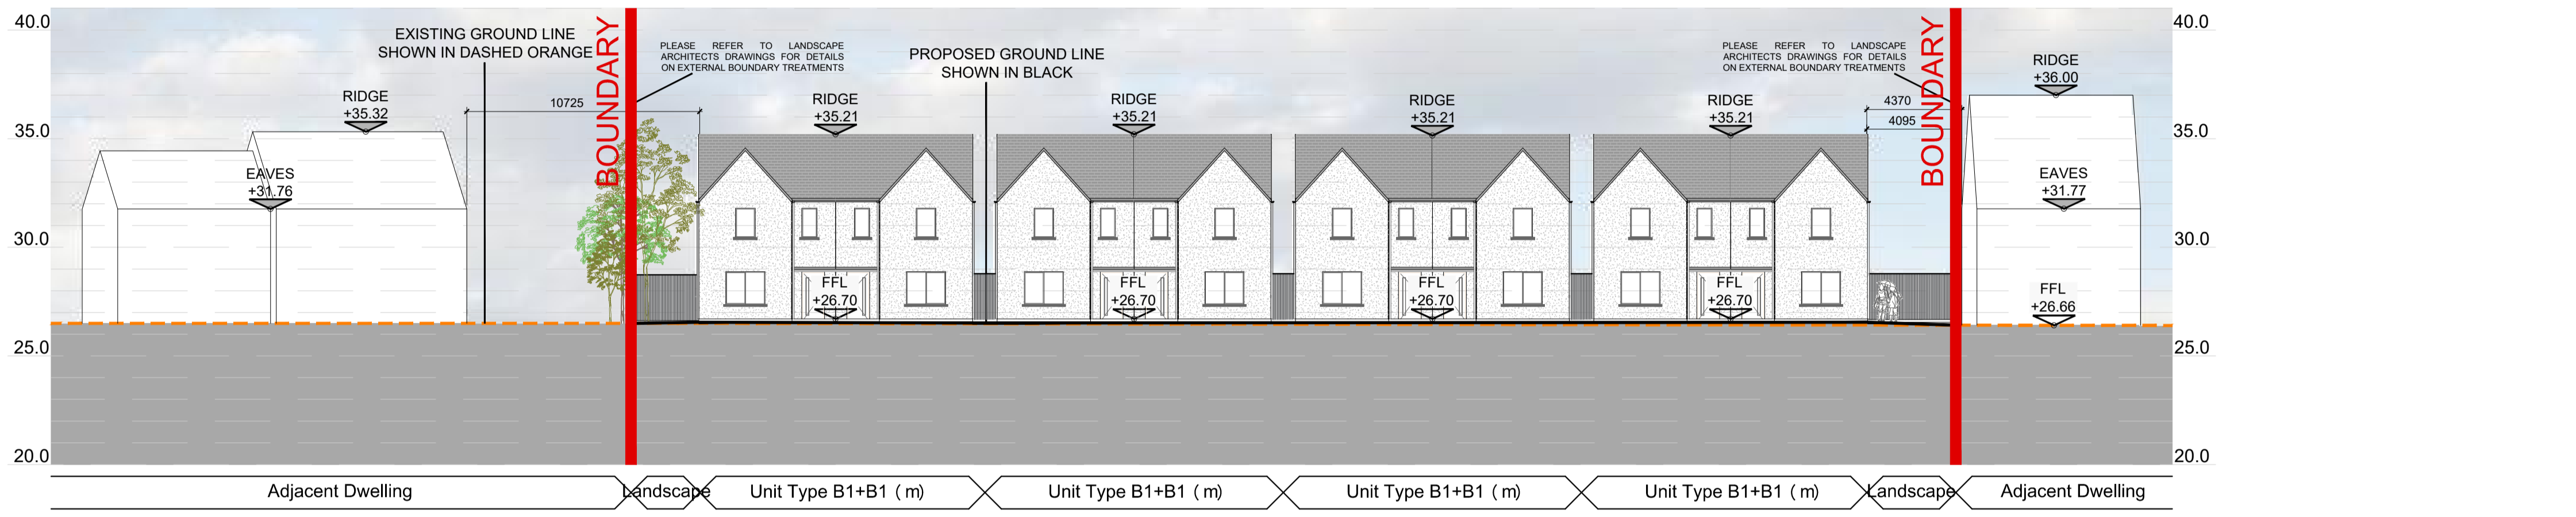

SITE SECTION E-E
 SCALE 1:200@A1

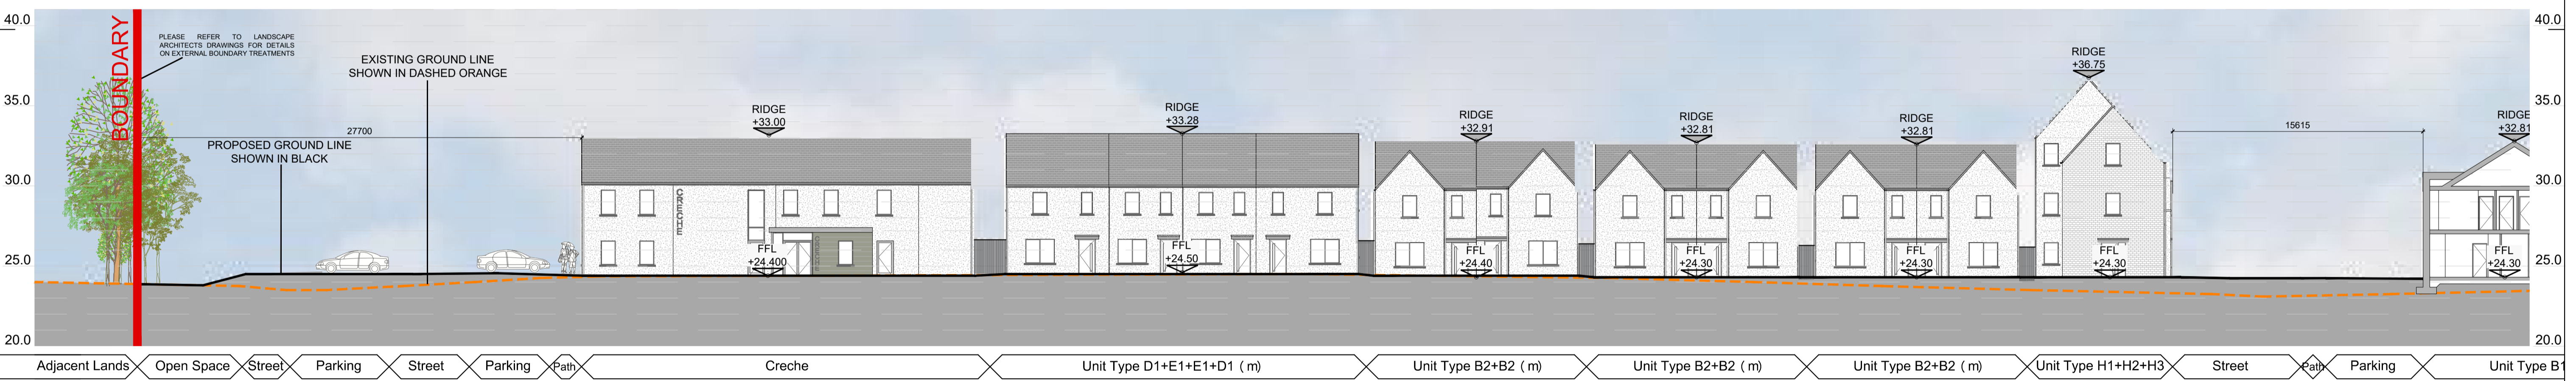


SITE SECTION G-G (part a)
 SCALE 1:200@A1

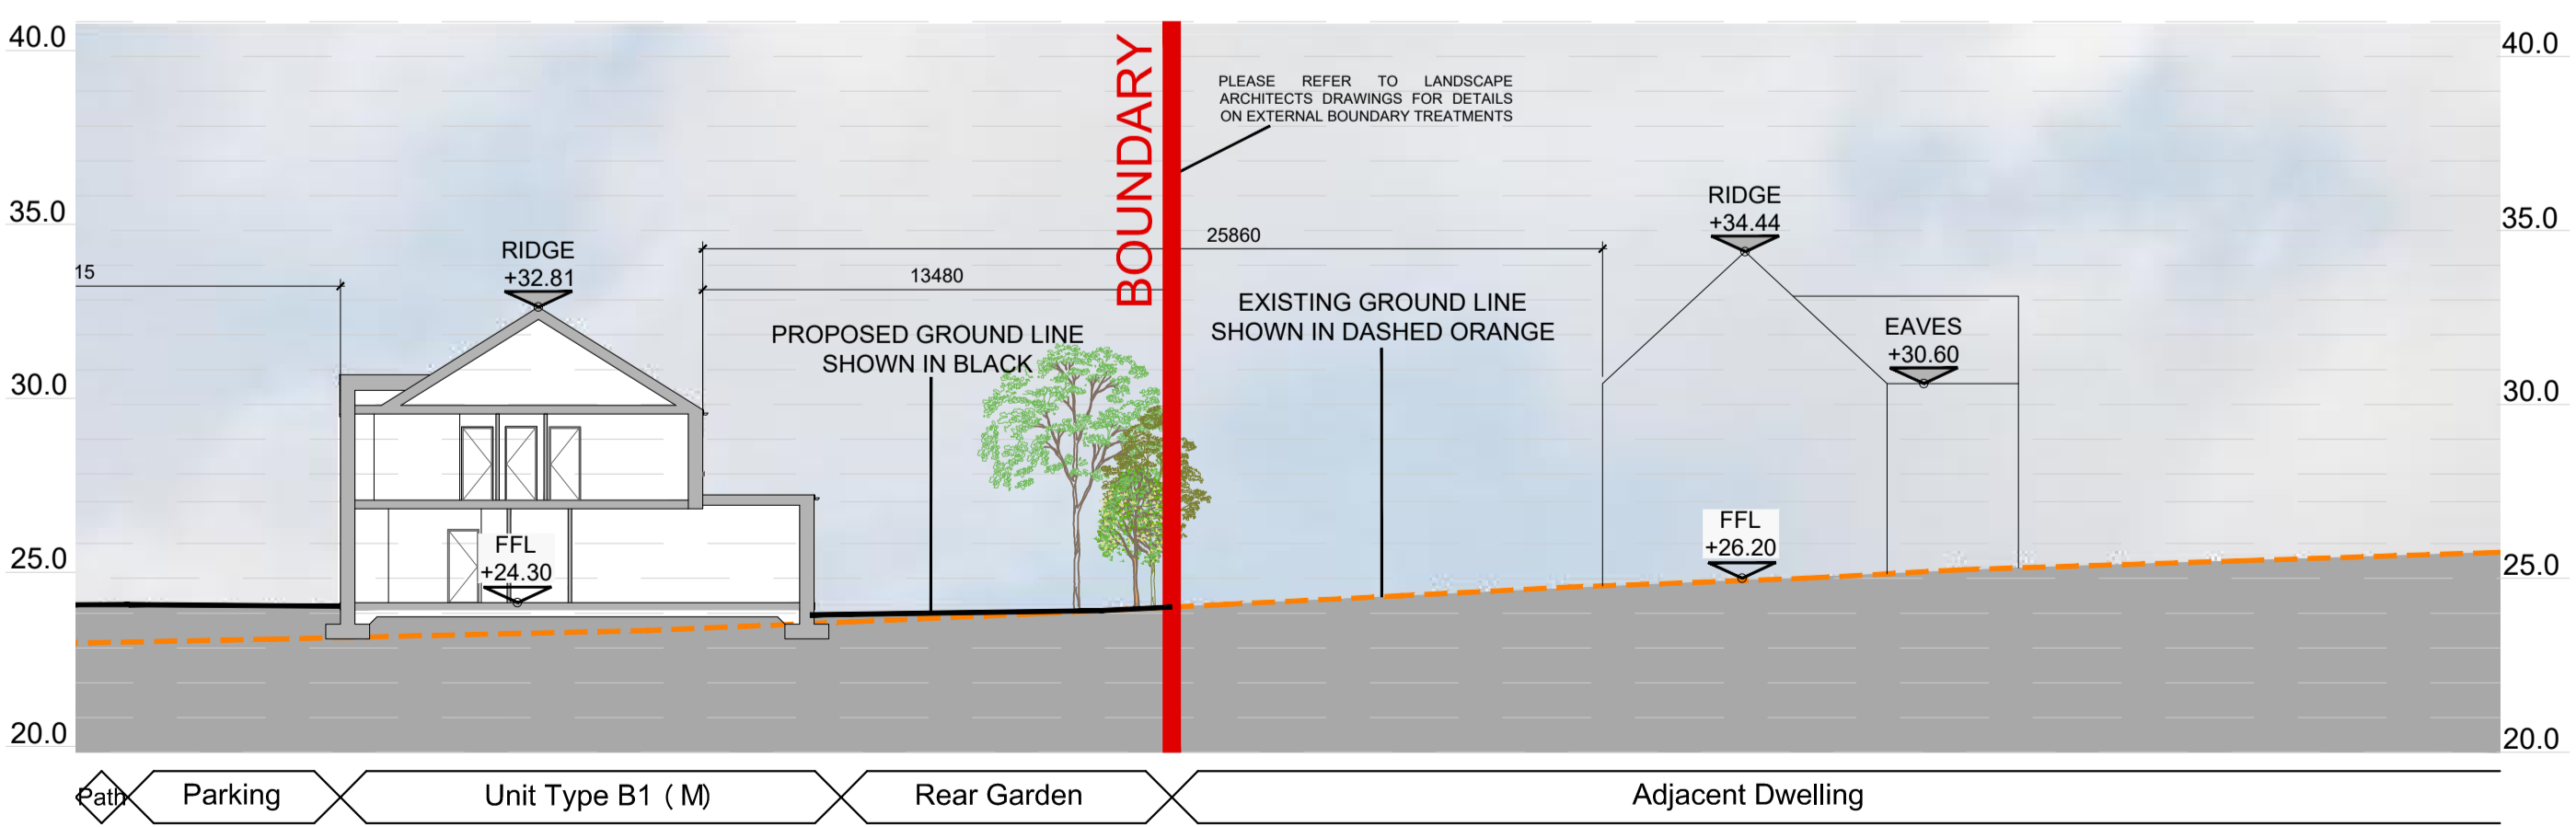

SITE SECTION G-G (part b)
 SCALE 1:200@A1




SITE SECTION G-G
 SCALE 1:1000@A1

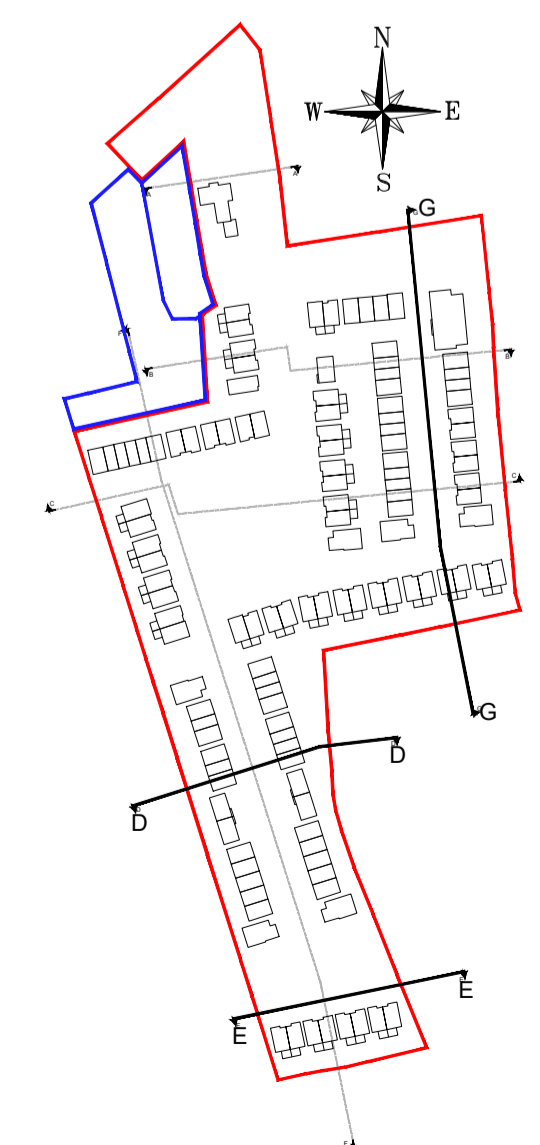

KEY PLANS
 SCALE NTS@A1

date	rev	name	chk	note
01.08.25	P1	MP	EJG	ISSUE FOR PLANNING

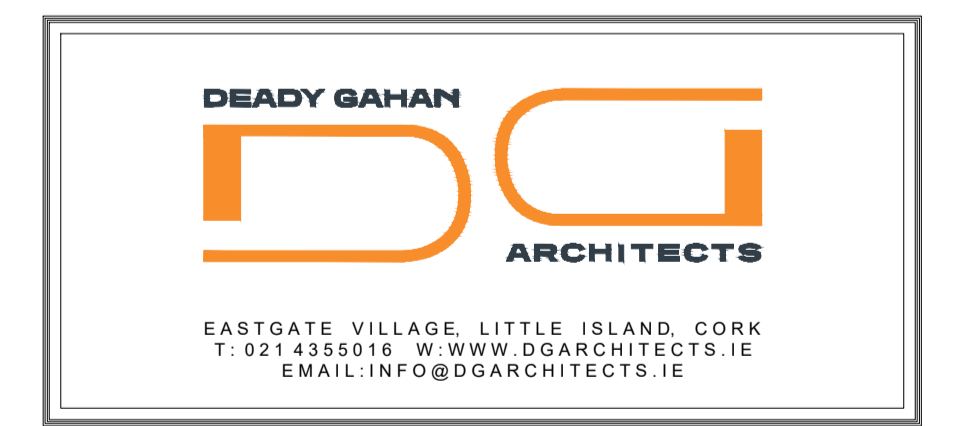

Project
 PROPOSED RESIDENTIAL DEVELOPMENT
 ON ROSS ROAD, KILLARNEY
 CO. KERRY

Drawing title
 PROPOSED SITE SECTIONS D-D, E-E, AND G-G

Scale	Drawn	Checked	Date
1:200 / 1:1000@ A1	MP	EJG	01.08.25
Project No.	Dwg. No.	Revision	
24096	24096/P/004B	P1	

Information / Comments	Tender
<input type="checkbox"/> Planning <input type="checkbox"/> Information / Comments	<input type="checkbox"/> Construction <input type="checkbox"/> Tender

PROPOSED SITE SECTIONS D-D, E-E, AND G-G
 SCALE 1:200 / 1:1000 @ A1