




DO NOT SCALE. WORK TO FIGURED DIMENSIONS ONLY.
 ALL EXISTING DIMENSIONS TO BE CHECKED ON SITE.
 DRAWN ON AUTOCAD R2004 AT DEADY GAHAN ARCHITECTS LTD
 LAYERS ON THIS DRAWING COMPLY WITH BS 1192: PART 5

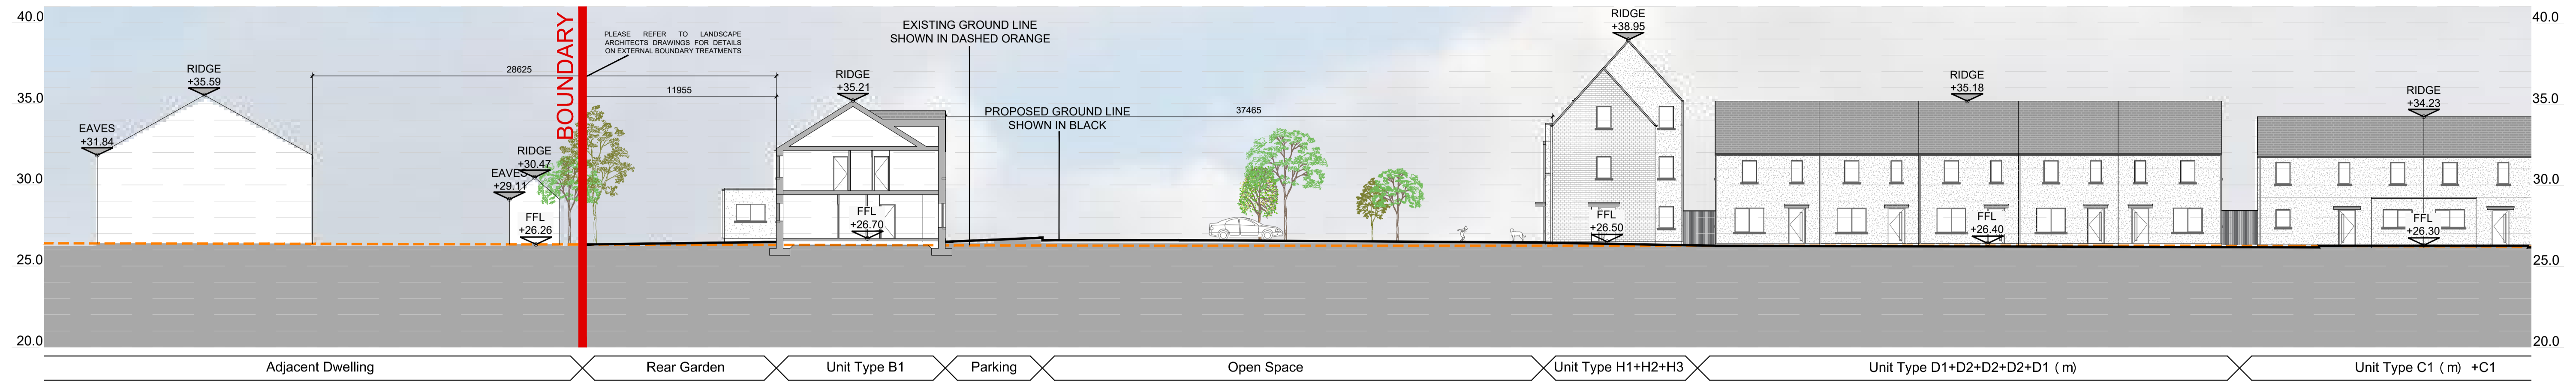


SITE SECTION F-F (part a)
 SCALE 1:200@A1

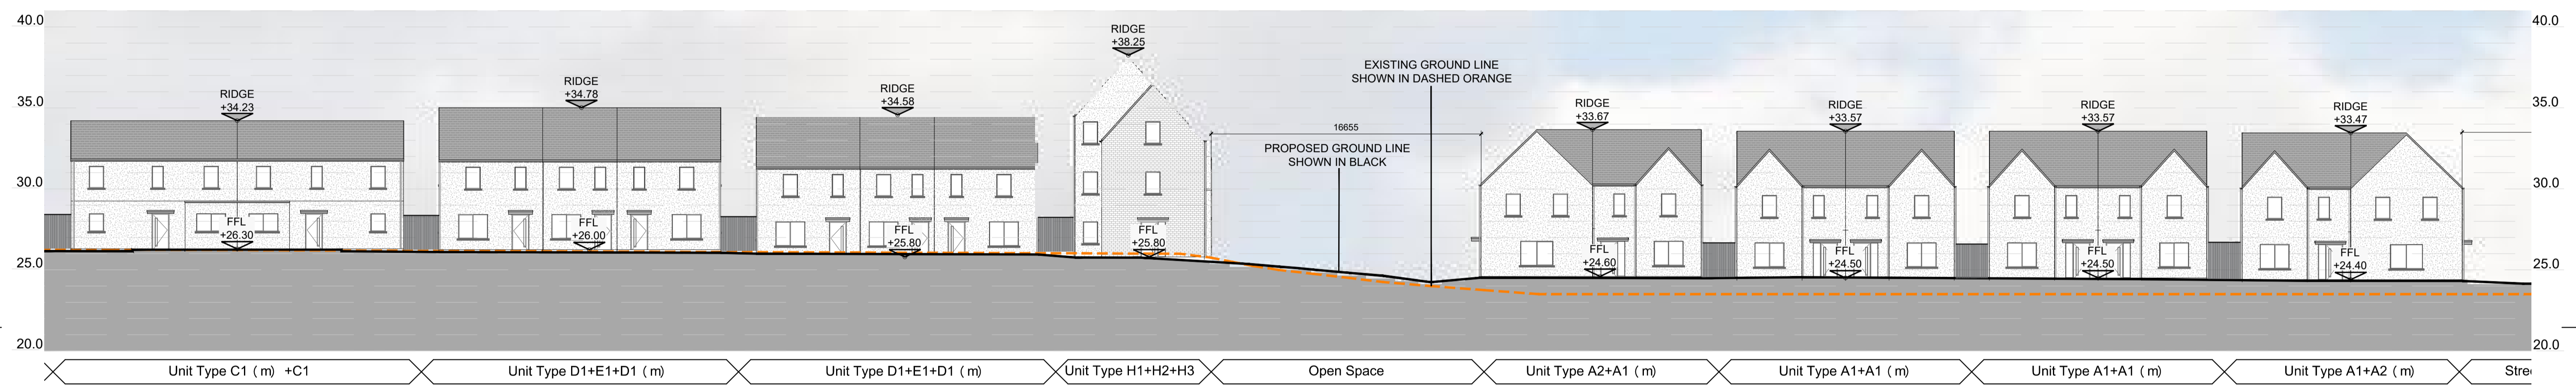

SITE SECTION F-F (part b)
 SCALE 1:200@A1

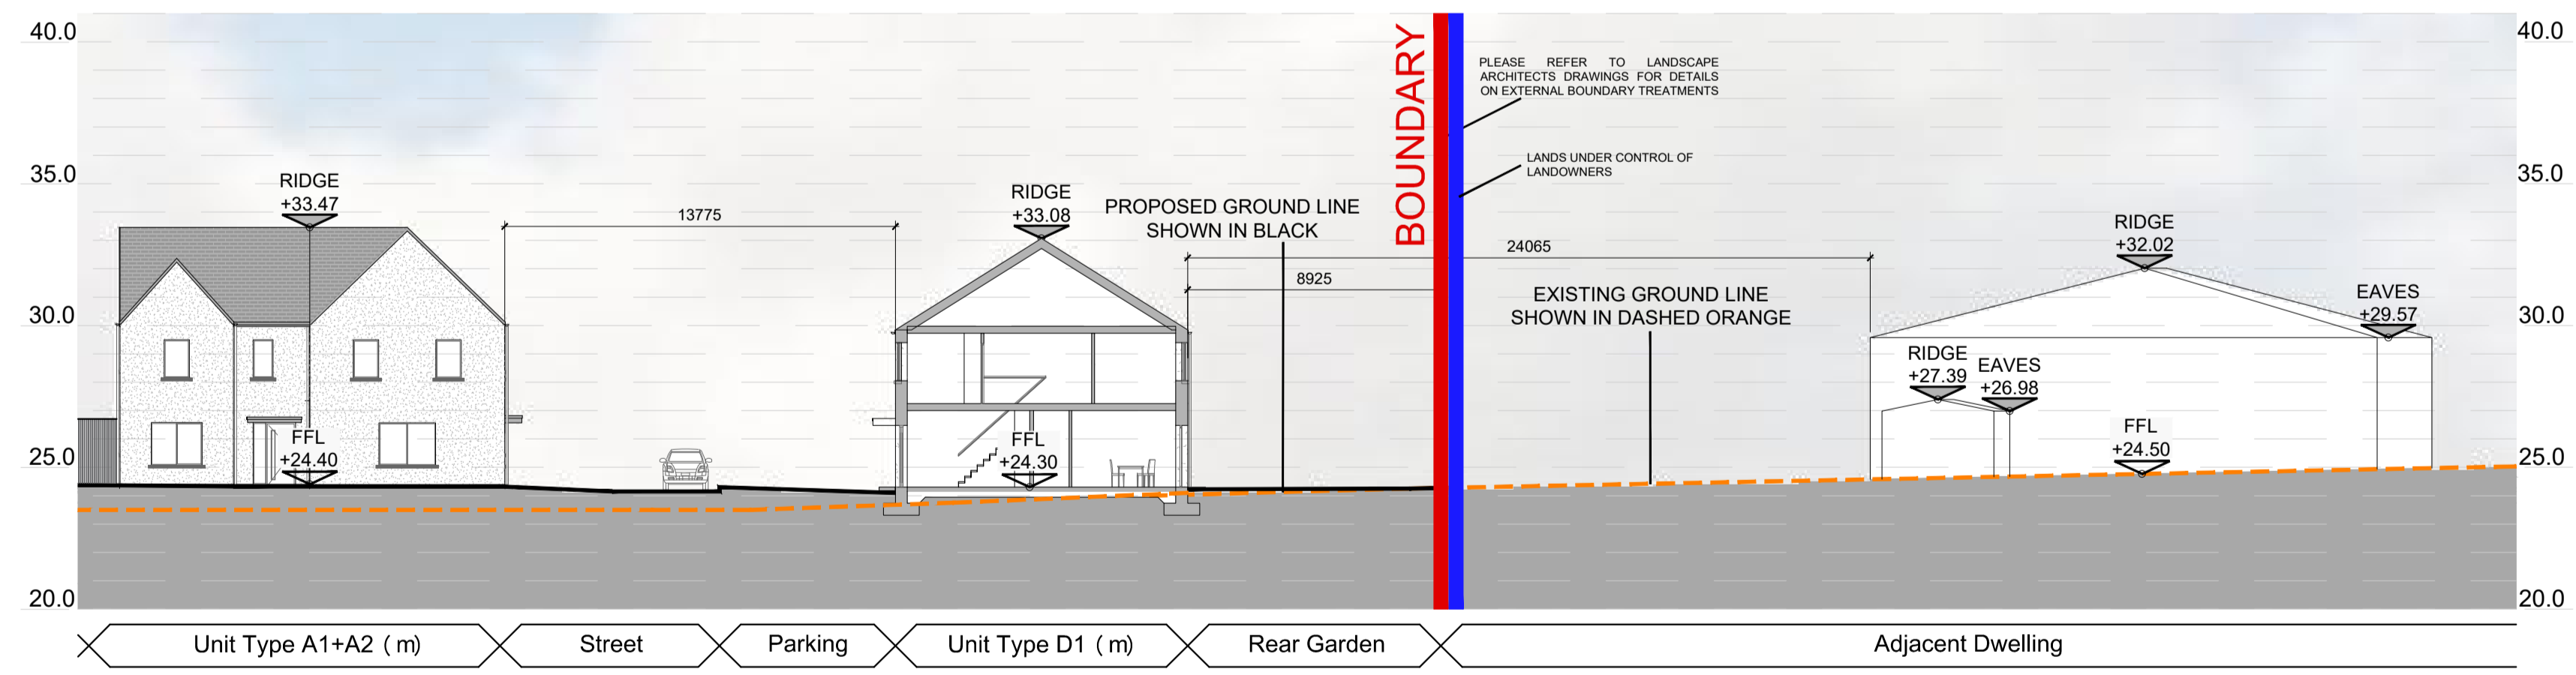


SITE SECTION F-F (part c)
 SCALE 1:200@A1

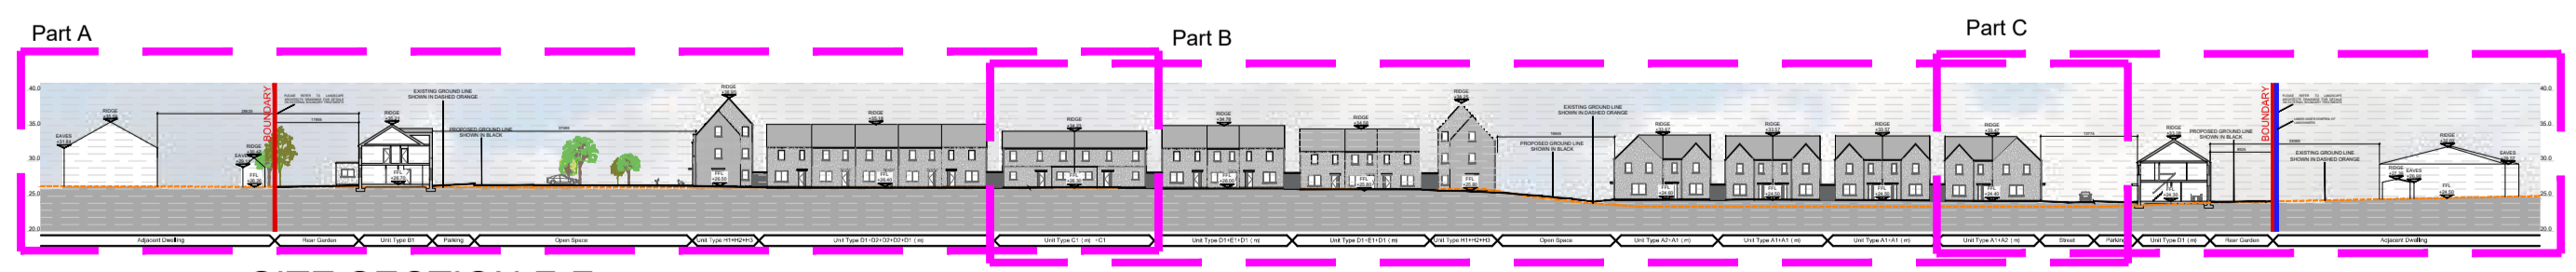

SITE SECTION F-F
 SCALE 1:1000@A1

SEE ENGINEERS DRAWING FOR
 ENGINEERING DETAIL
 SEE LANDSCAPE ARCHITECTS DRAWINGS
 FOR LANDSCAPE DETAILS

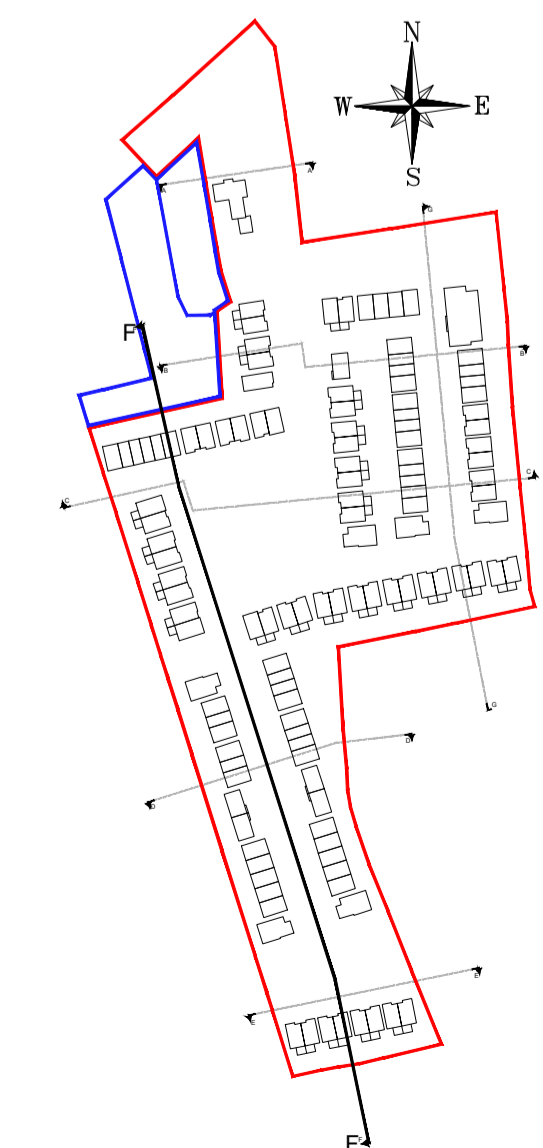

KEY PLANS
 SCALE NTS@A1

date	rev	name	chk	note
01.08.25	P1	MP	EJG	ISSUE FOR PLANNING

DEADY GAHAN ARCHITECTS

EASTGATE VILLAGE, LITTLE ISLAND, CORK
 T: 021 4355016 W: WWW.DGARCHITECTS.IE
 EMAIL: INFO@DGARCHITECTS.IE

Project
 PROPOSED RESIDENTIAL DEVELOPMENT
 ON ROSS ROAD, KILLARNEY
 CO. KERRY

Drawing title
 PROPOSED SITE SECTION F-F

Scale 1:200 / 1:1000 @ A1	Drawn MP	Checked EJG	Date 01.08.25
Project No. 24096	Drw. No. 24096/P/004C	Revision P1	

<input type="checkbox"/> Information / Comments	<input type="checkbox"/> Tender
<input checked="" type="checkbox"/> Planning	<input type="checkbox"/> Construction

PROPOSED SITE SECTION F-F
 SCALE 1:200 / 1:1000 @ A1