



DO NOT SCALE. WORK TO FIGURED DIMENSIONS ONLY.
 ALL EXISTING DIMENSIONS TO BE CHECKED ON SITE.
 DRAWN ON AUTOCAD R2004 AT DEADY GAHAN ARCHITECTS LTD
 LAYERS ON THIS DRAWING COMPLY WITH BS 1192: PART 5

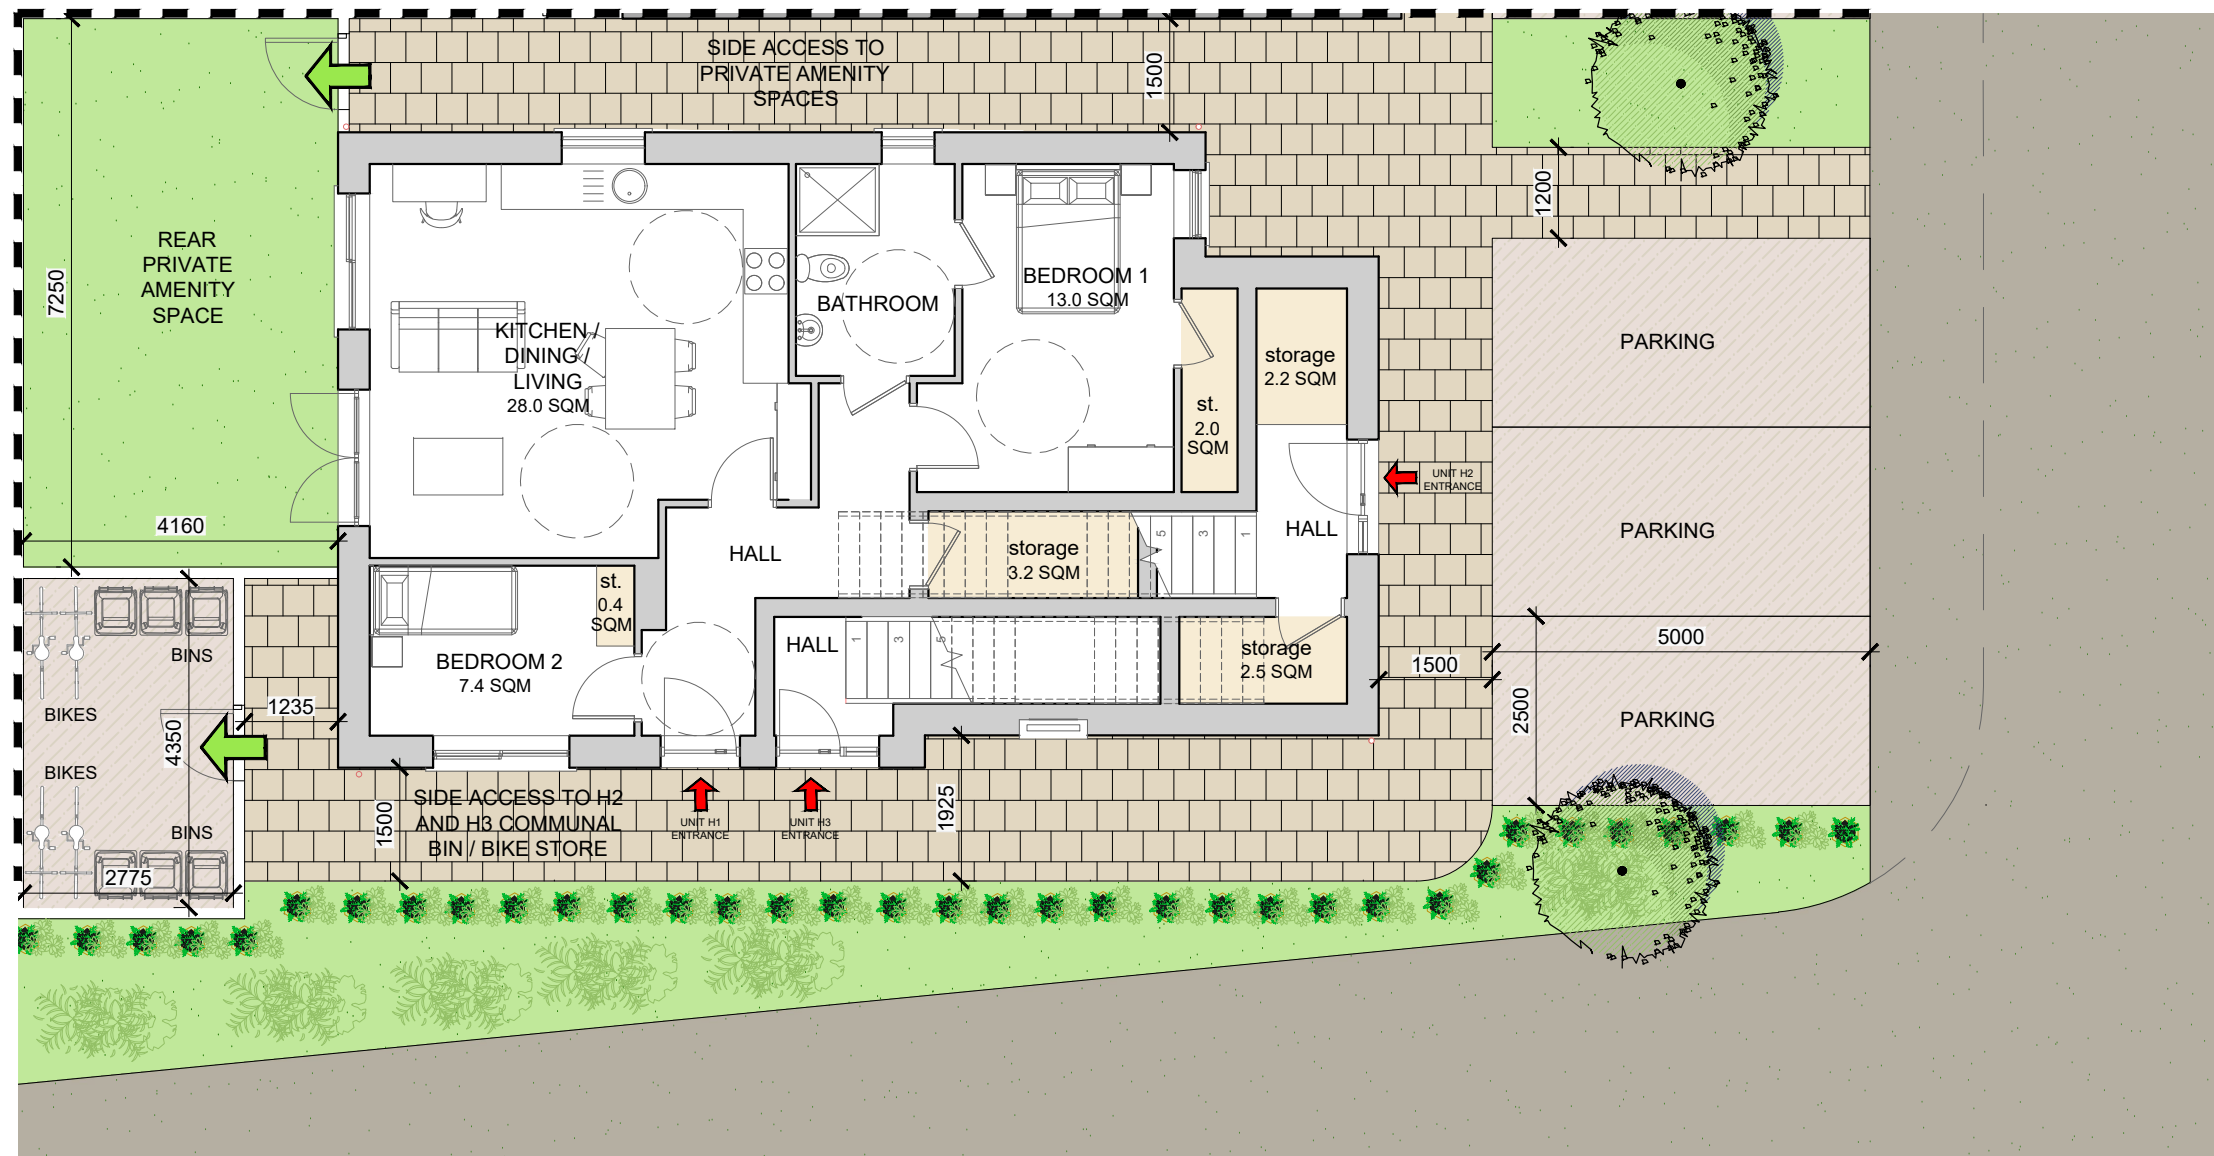


APARTMENT TYPES H2 AND H3 COMMUNAL BIN AND BIKE STORAGE
 SCALE 1:100@A3

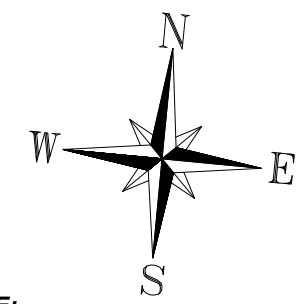

NOTE:
 COMMUNAL BIN AND BIKE STORAGE
 FOR UNITS NO: 58-60 SHOWN

**DRAWING INDICATES SIDE
 ACCESS TO COMMUNAL BIN &
 BIKE STORAGE FOR APARTMENT
 TYPES H2 AND H3.**

date	rev	name	chk	note
01.08.25	P1	MP	EJG	ISSUE FOR PLANNING

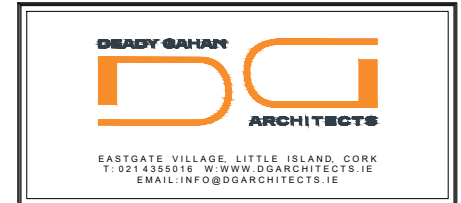

Project
 PROPOSED RESIDENTIAL DEVELOPMENT ON
 ROSS ROAD, KILLARNEY,
 CO. KERRY.

Drawing title
 APARTMENT TYPES H2 AND H3 COMMUNAL BIN AND BIKE STORAGE

Scale	Drawn	Checked	Date
1:100 @ A3	MP	EJG	01.08.25
Project No.	Drg. No.	Revision	
24096	24096/P/017	P1	

Information \ Comments	Tender
<input type="checkbox"/> Planning	<input type="checkbox"/> Construction