



Rev.	Date	Description

- Legend:**
- **Category ( A, A1, A2, A3 )**  
Those of high quality and value; in such a condition as to be able to make a substantial contribution ( a minimum of 40 years )
  - **Category ( C, C1, C2, C3 )**  
Those of low quality and value; currently in adequate condition to remain until new planting could be established ( a minimum of 10 years ) or young trees with a stem diameter below .150mm
  - **Category ( B, B1, B2, B3 )**  
Those of moderate quality and value; those in such a condition as to make a significant contribution ( a minimum of 20 years )
  - **Category ( U )**  
Those in such condition that any existing value would be lost within 10 years and which should, in the current context, be removed for reason of sound arboricultural management

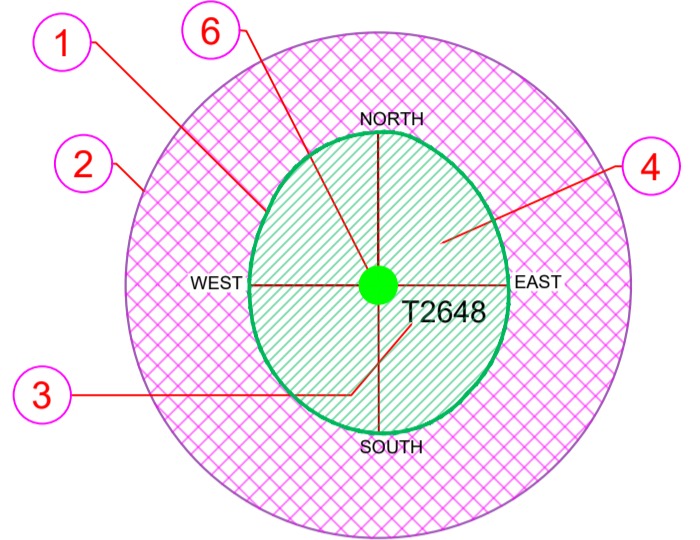

- AGE GROUPINGS**
- Y = YOUNG
  - MA = MIDDLE AGE
  - M = MATURE
  - OM = OVER MATURE
  - V = VETERAN

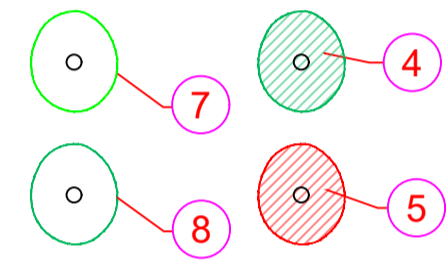

- 1 EXISTING TREE CANOPY BASED ON DIMENSIONS GATHERED ON SITE IN 4 DIRECTIONS, NORTH, SOUTH, EAST AND WEST
- 2 ROOT PROTECTION ZONE BASED ON 12 TIMES THE (DBH) AT CHEST HEIGHT
- 3 TREE TAG NUMBER
- 4 TREE TO BE RETAINED
- 5 TREE TO BE REMOVED
- 6 TREE CATEGORY BASED ON BS:5837 2012 CRITERIA
- 7 DECIDUOUS TREE CANOPY
- 8 EVERGREEN TREE CANOPY

**01 TABLES BS 5837-2012**

**NOTES:**

Please refer to Appendix 1 when reading this plan.

Client: Homeland Group Ltd.			
Project: Ross Rd., Killarney, Co. Kerry			
Drawing Title: Tree Constraints Plan			
Drawn By: CC	Checked By: MG	Date: 30/10/2024	Scale: 1:250@ A1
Dwg. No. KR_TCP_B	CAD File: KR_TS_001.DWG	Issued For: Information	Rev. -
<b>Arbor Care</b> Unit 1a Crossagalla Enterprise Centre Ballysimon Road Limerick Ireland Phone: +353 (0)863082808 Fax: +353 (0)61400321 Email: info@arborcare.ie Web: www.arborcare.ie		 Arbor Care Consulting Care SpA Professional Consulting Care SpA	

B