


DO NOT SCALE. WORK TO FIGURED DIMENSIONS ONLY.  
 ALL EXISTING DIMENSIONS TO BE CHECKED ON SITE.  
 DRAWN ON AUTOCAD R2004 AT DEADY GAHAN ARCHITECTS LTD  
 LAYERS ON THIS DRAWING COMPLY WITH BS 1192: PART 5

**PROPOSED LOCATION OF 27 No. UNITS**

- 05 No. 3 BED TOWNHOUSES @ 109.8m<sup>2</sup> - 113.3m<sup>2</sup>
- 04 No. 2 BED TOWNHOUSES @ 80.2m<sup>2</sup>
- 06 No. 2 BED APARTMENT @ 71.9m<sup>2</sup>
- 06 No. 2 BED APARTMENT @ 69.4m<sup>2</sup>
- 06 No. 1 BED APARTMENT @ 61.6m<sup>2</sup>

**ALLOCATED FOR PART V SHOWN IN MAGENTA**

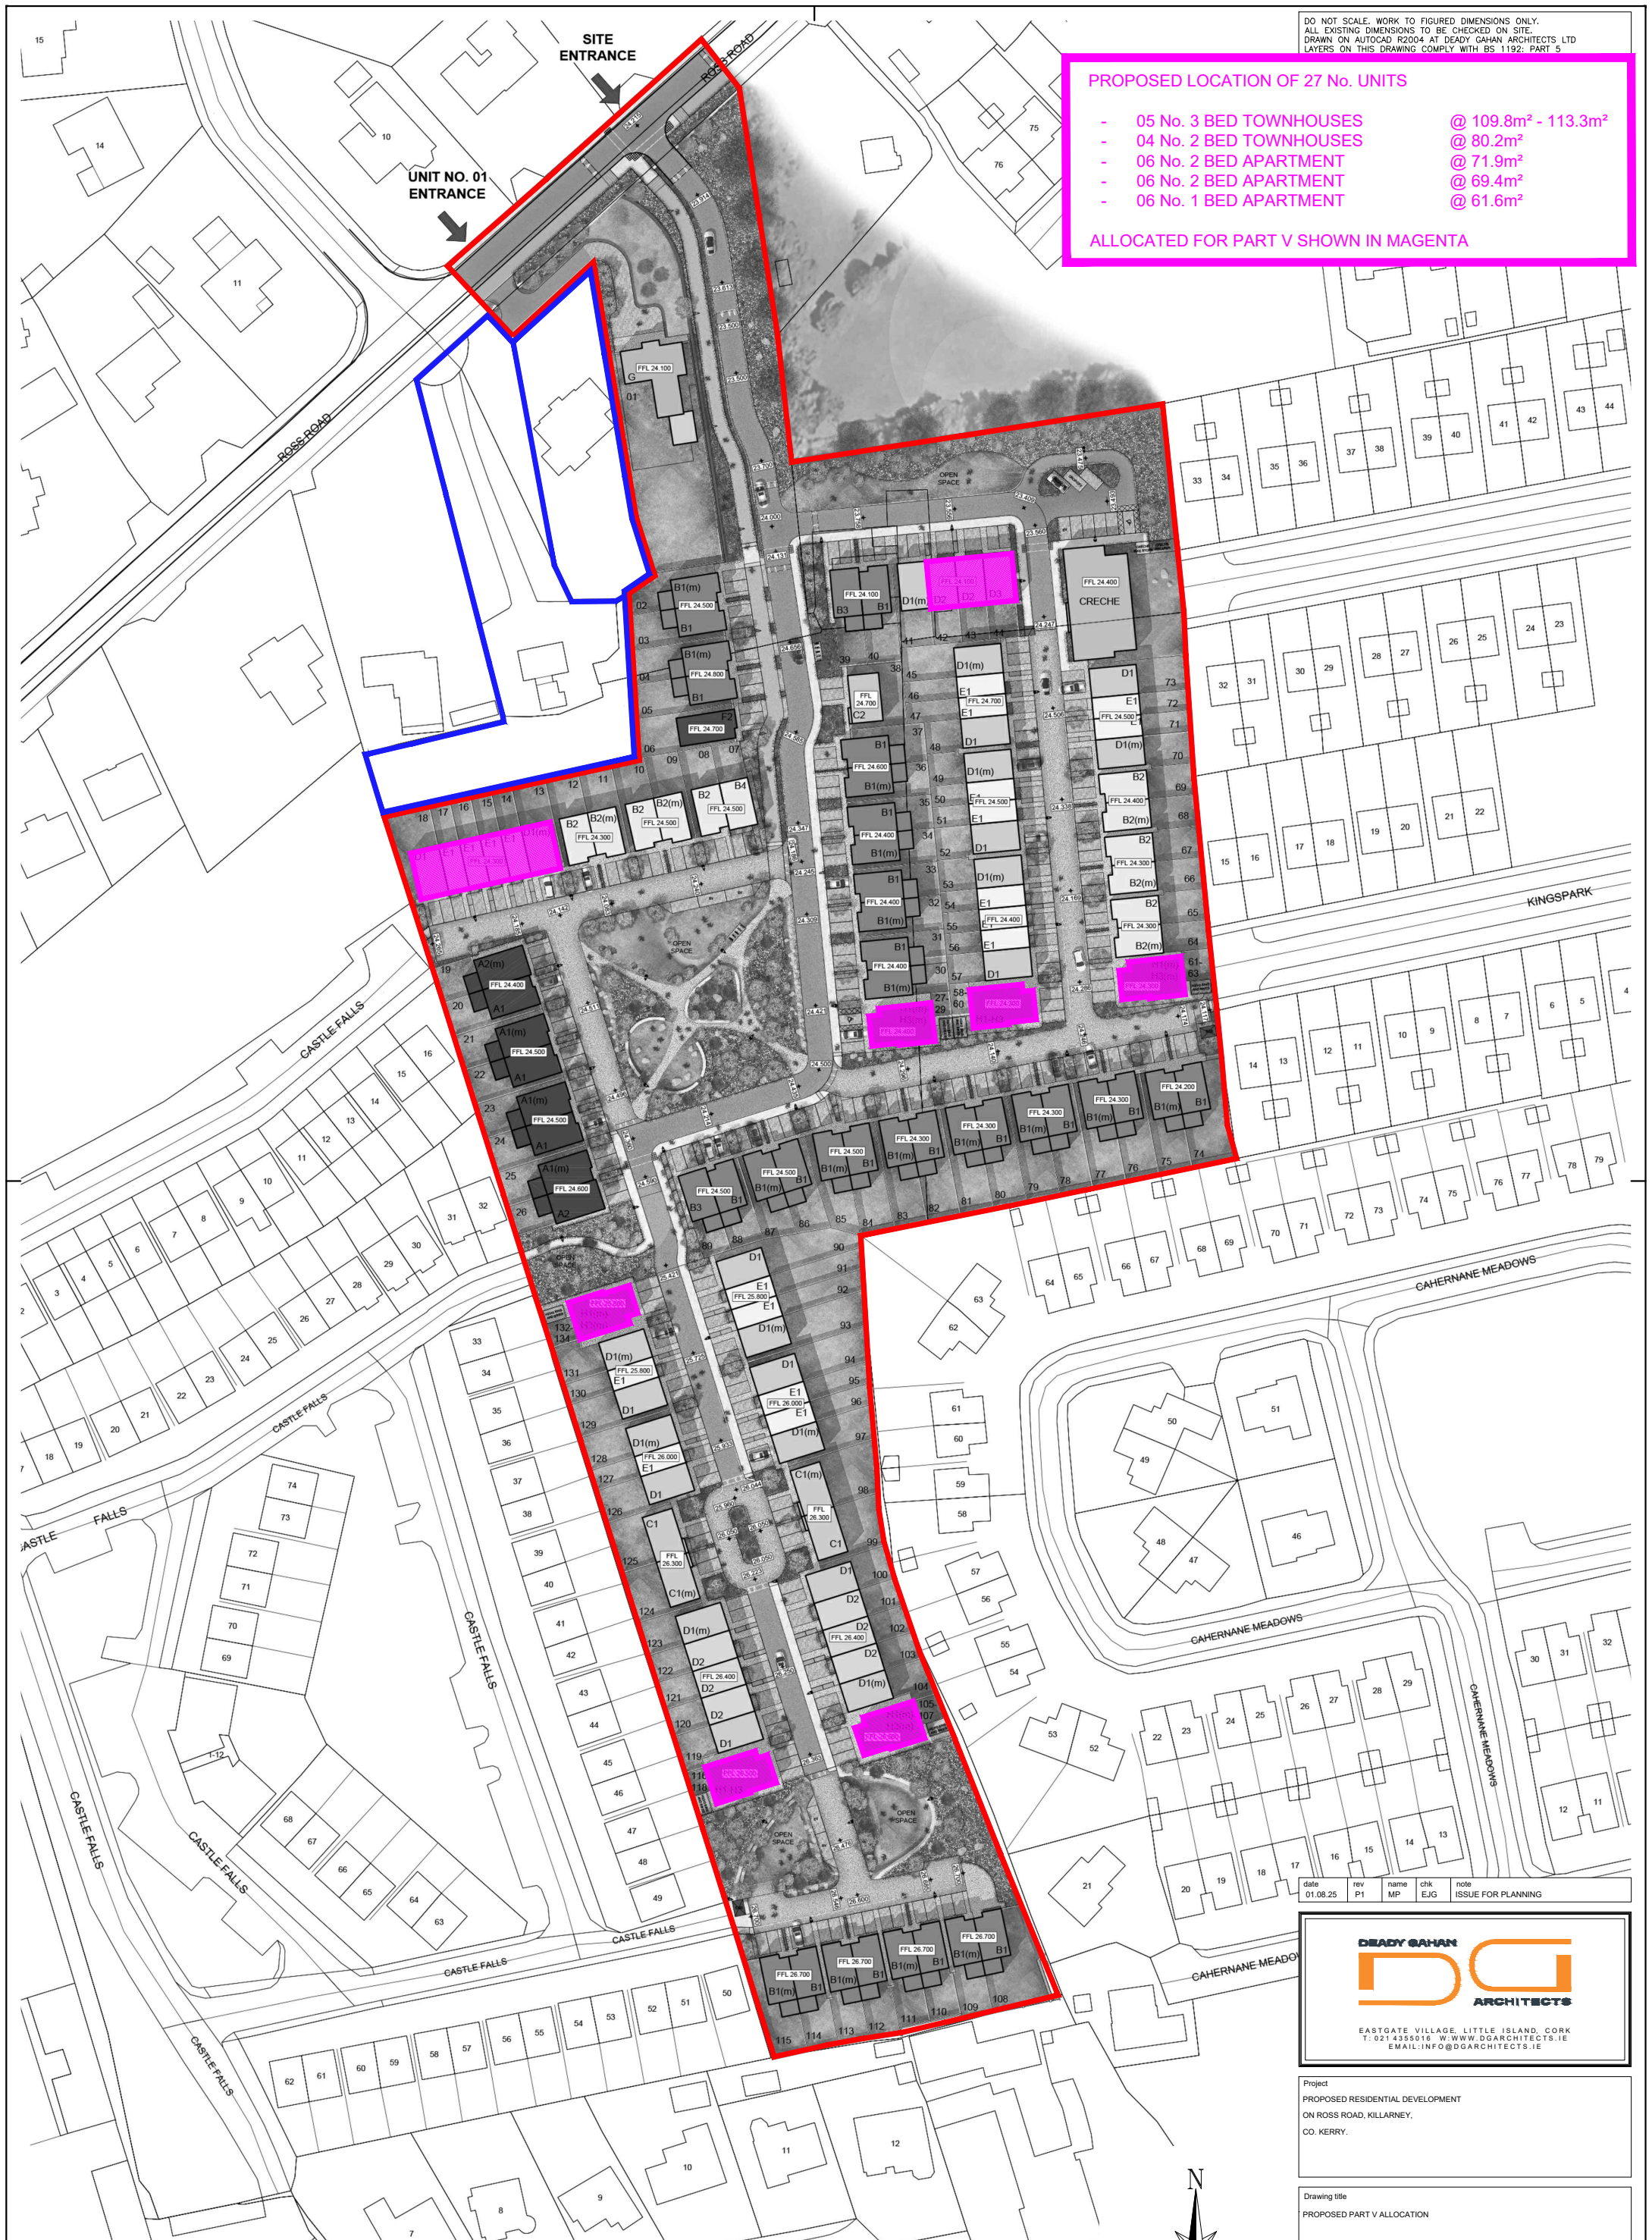

**PROPOSED PART V ALLOCATION**  
 SCALE 1:1250 @ A3

date	rev	name	chk	note
01.08.25	P1	MP	EJG	ISSUE FOR PLANNING

**DEADY GAHAN ARCHITECTS**

EASTGATE VILLAGE, LITTLE ISLAND, CORK  
 T: 021 4355016 W: WWW.DGARCHITECTS.IE  
 EMAIL: INFO@DGARCHITECTS.IE

Project  
 PROPOSED RESIDENTIAL DEVELOPMENT  
 ON ROSS ROAD, KILLARNEY,  
 CO. KERRY.

Drawing title  
 PROPOSED PART V ALLOCATION

Scale	Drawn	Checked	Date
1:1250 @ A3	MP	EJG	01.08.25
Project No.	Dwg. No.	Revision	
24096	24096/P/007	P1	

<input type="checkbox"/> Information / Comments	<input type="checkbox"/> Tender
<input checked="" type="checkbox"/> Planning	<input type="checkbox"/> Construction

