



DO NOT SCALE. WORK TO FIGURED DIMENSIONS ONLY.
 ALL EXISTING DIMENSIONS TO BE CHECKED ON SITE.
 DRAWN ON AUTOCAD R2004 AT DEADY GAHAN ARCHITECTS LTD
 LAYERS ON THIS DRAWING COMPLY WITH BS 1192: PART 5

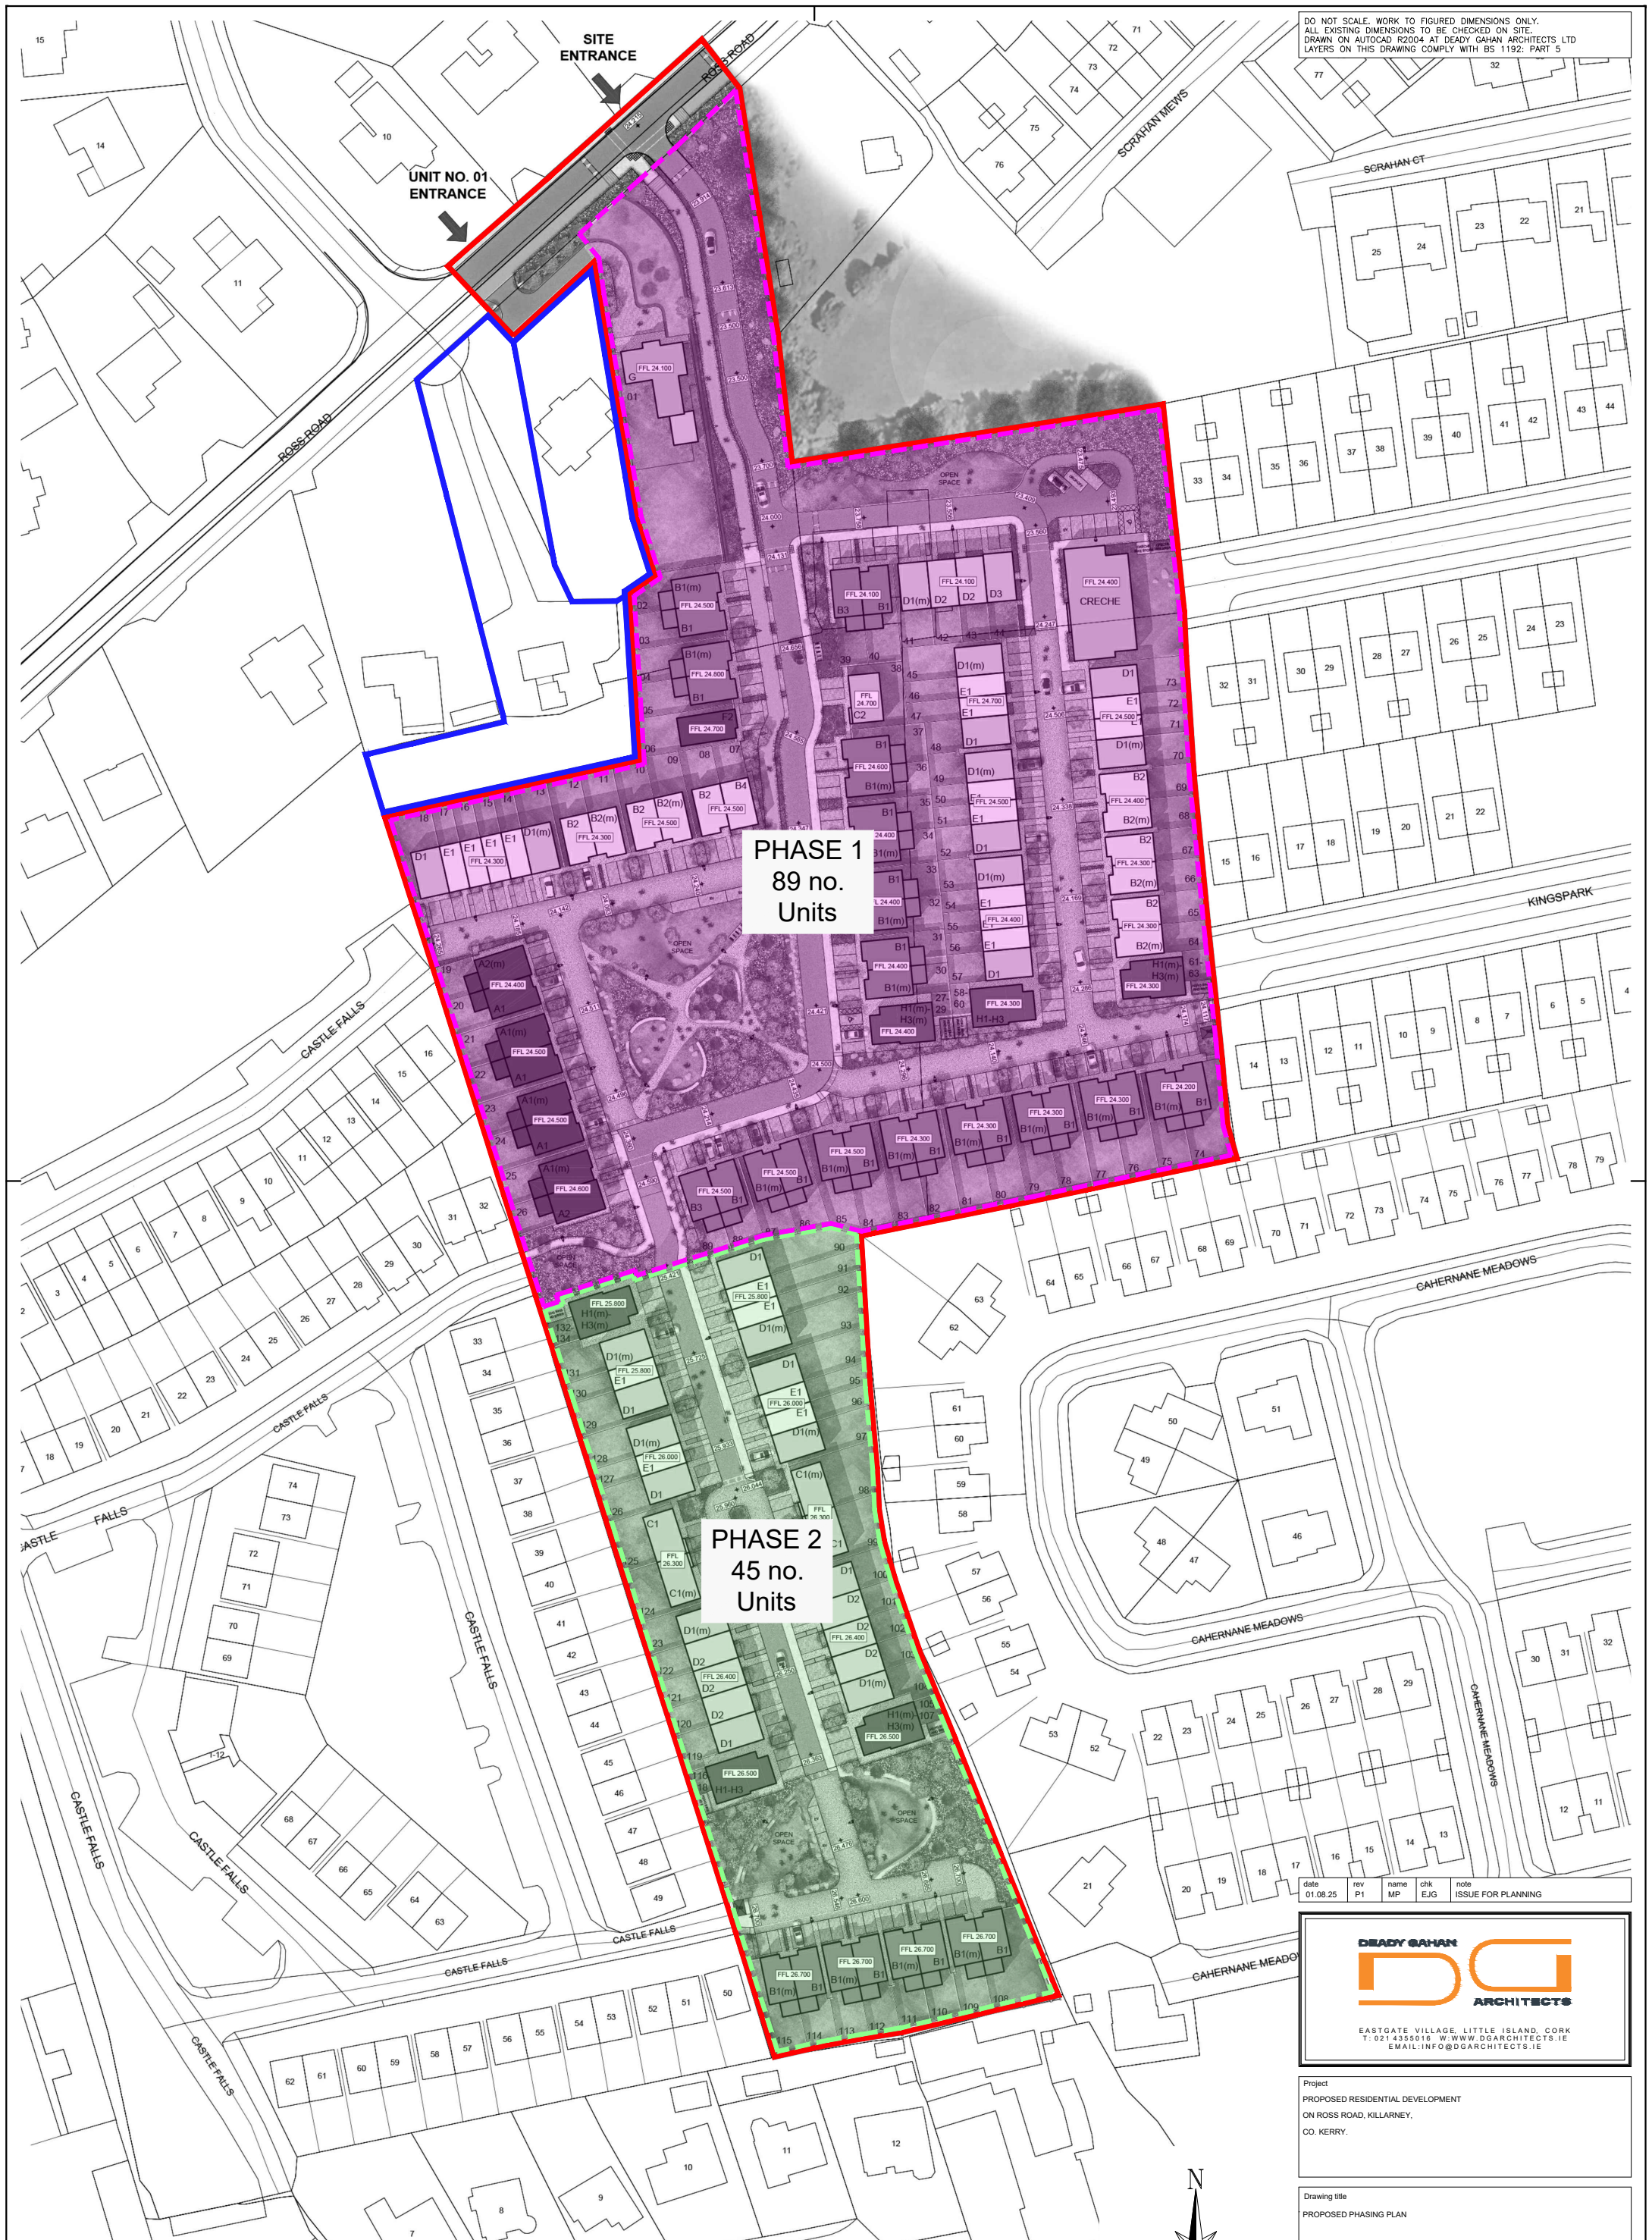

PHASE 1
 89 no.
 Units

PHASE 2
 45 no.
 Units

PROPOSED PHASING PLAN
 SCALE 1:1250 @ A3

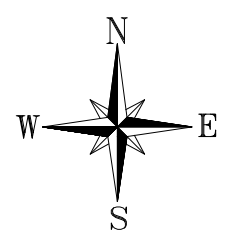

date	rev	name	chk	note
01.08.25	P1	MP	EJG	ISSUE FOR PLANNING

DEADY GAHAN ARCHITECTS

EASTGATE VILLAGE, LITTLE ISLAND, CORK
 T: 021 4355016 W: WWW.DGARCHITECTS.IE
 EMAIL: INFO@DGARCHITECTS.IE

Project
 PROPOSED RESIDENTIAL DEVELOPMENT
 ON ROSS ROAD, KILLARNEY,
 CO. KERRY.

Drawing title
 PROPOSED PHASING PLAN

Scale	Drawn	Checked	Date
1:1250 @ A3	MP	EJG	01.08.25
Project No.	Dwg. No.	Revision	
24096	24096/P/008	P1	

<input type="checkbox"/> Information / Comments	<input type="checkbox"/> Tender
<input checked="" type="checkbox"/> Planning	<input type="checkbox"/> Construction