


ENTRANCE

ROSS RD

SCRAHAN MEWS A


O. 01
NCE

FOLIO KY72304F -
PLAN DB6EA
AREA = 2.582 Hectares
AREA = 6.381 Acres

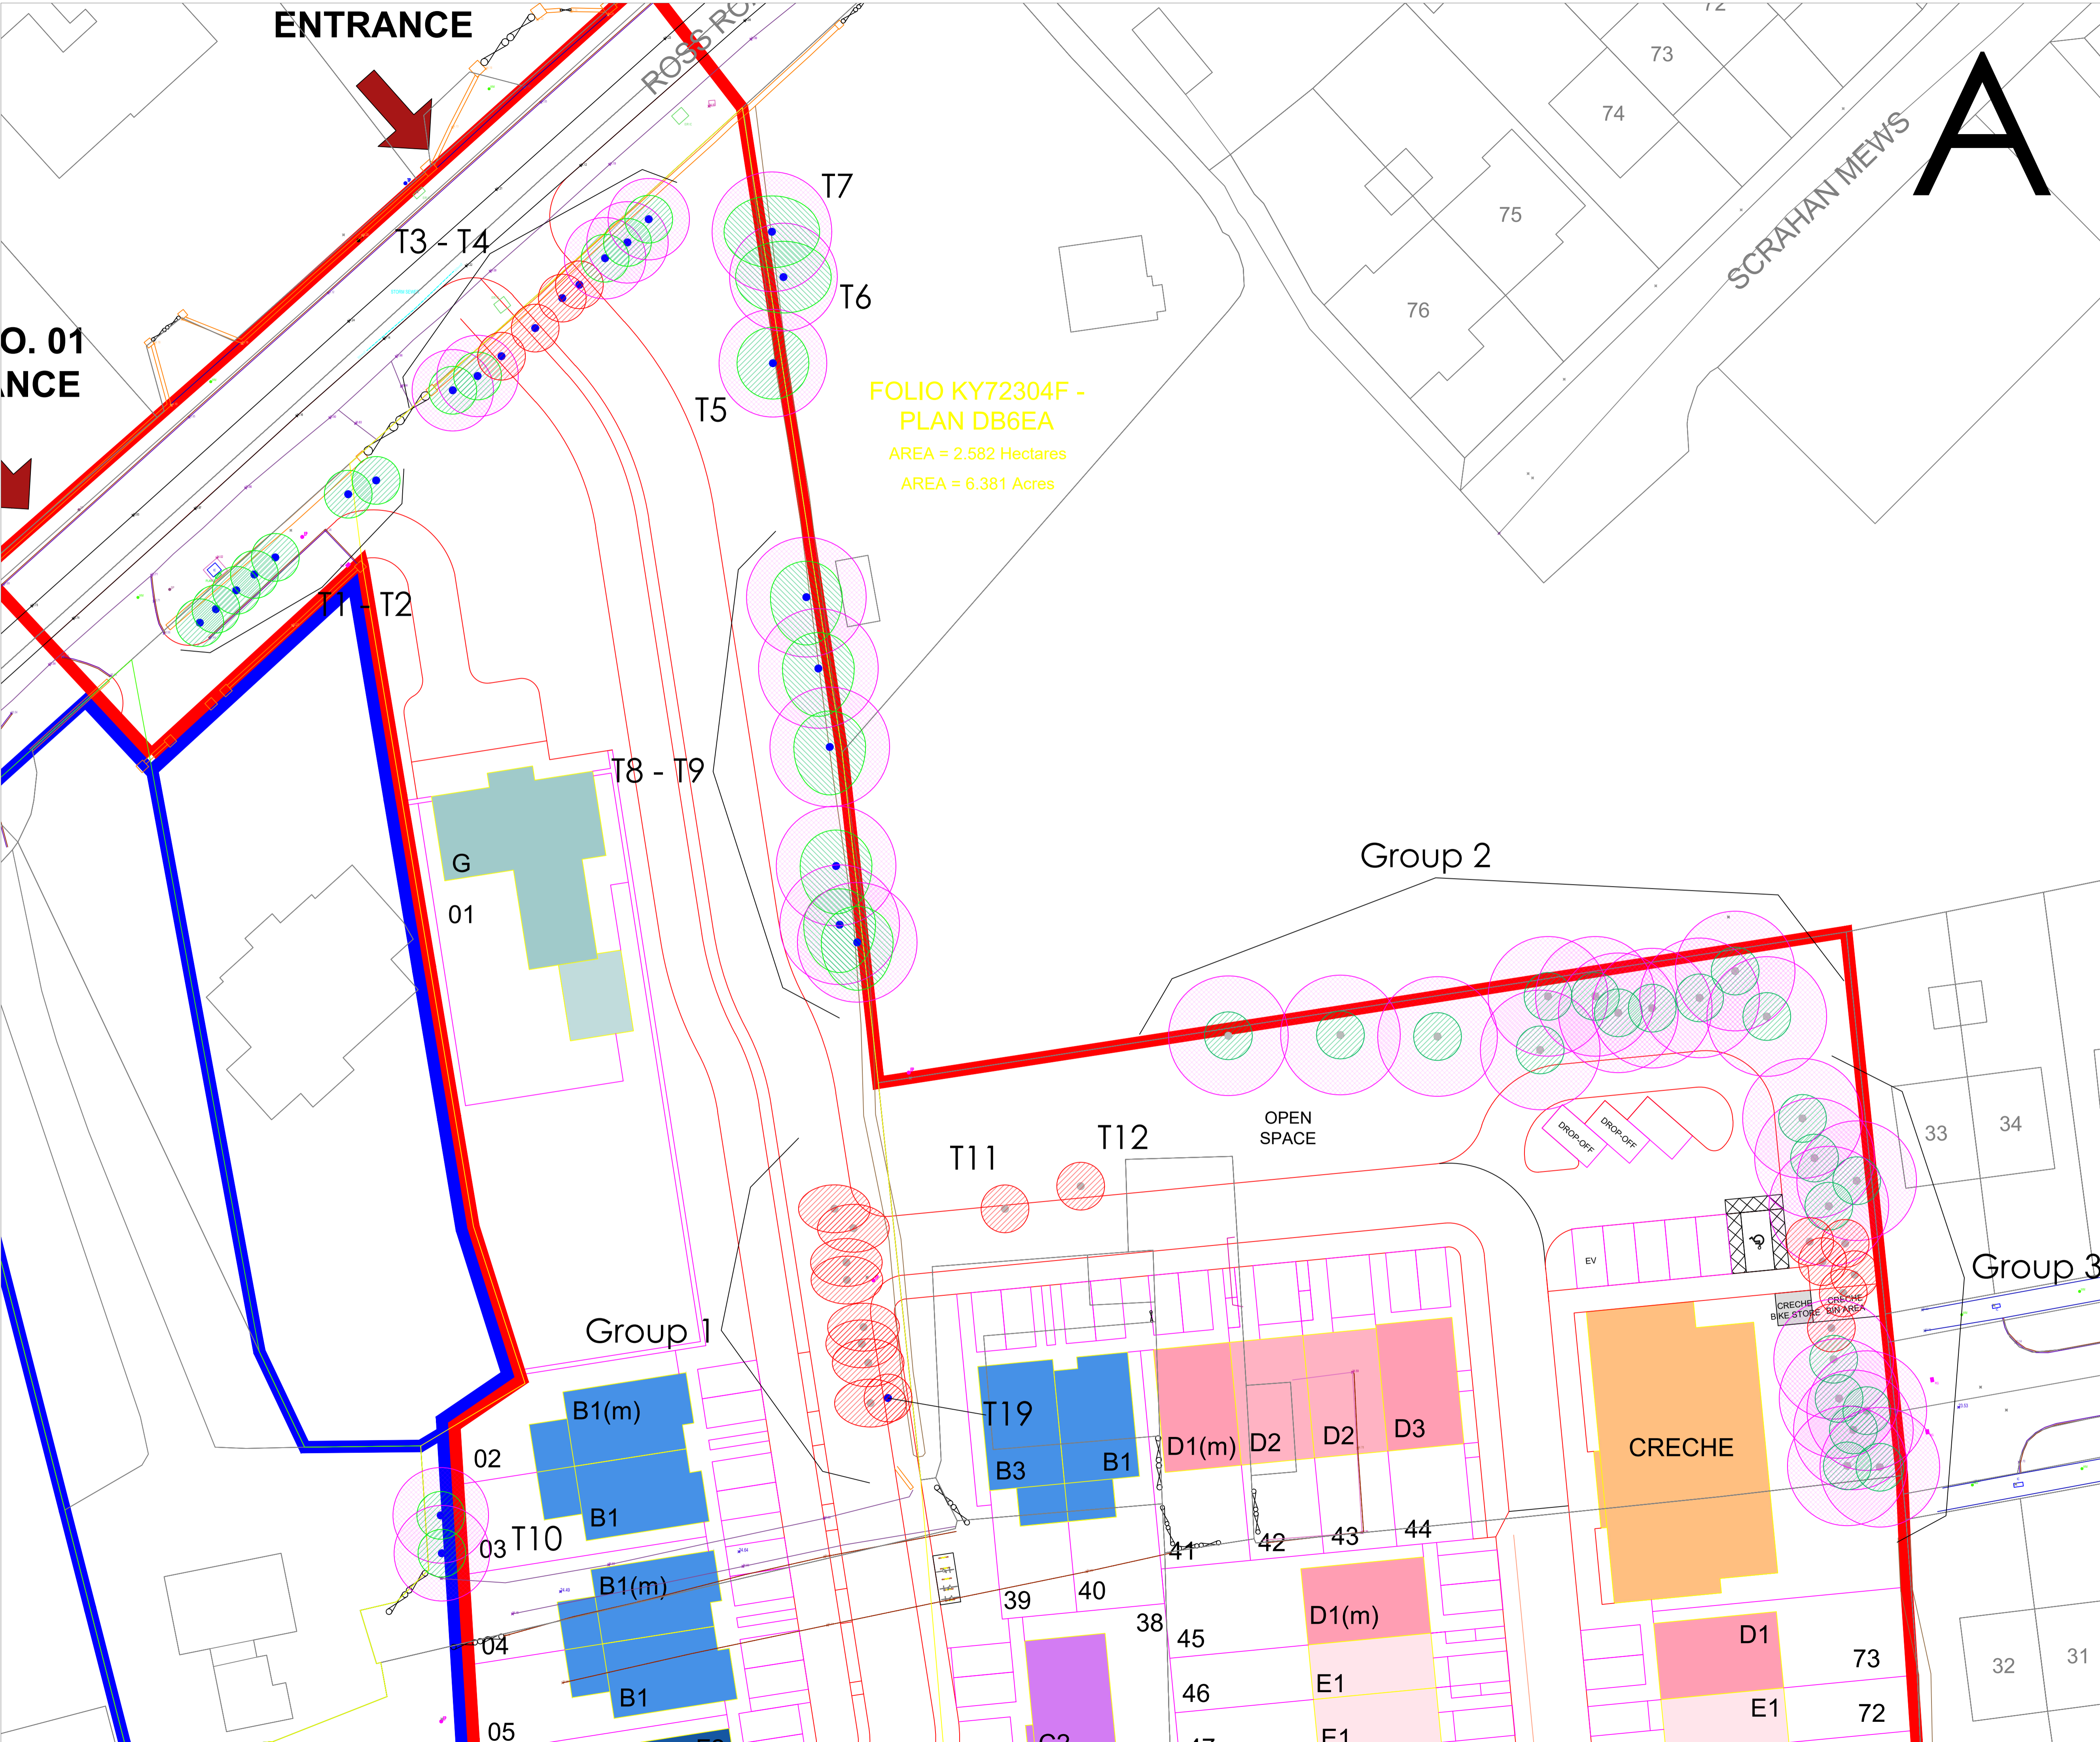

Rev.	Date	Description

- Legend:
- Category (A, A1, A2, A3) Those of high quality and value: in such a condition as to be able to make a substantial contribution (a minimum of 40 years)
 - Category (C, C1, C2, C3) Those of low quality and value: currently in adequate condition to remain until new planting could be established (a minimum of 10 years) or young trees with a stem diameter below 150mm
 - Category (B, B1, B2, B3) Those of moderate quality and value: those in such a condition as to make a significant contribution (a minimum of 20 years)
 - Category (U) Those in such condition that any existing value would be lost within 10 years and which should, in the current context, be removed for reason of sound arboricultural management

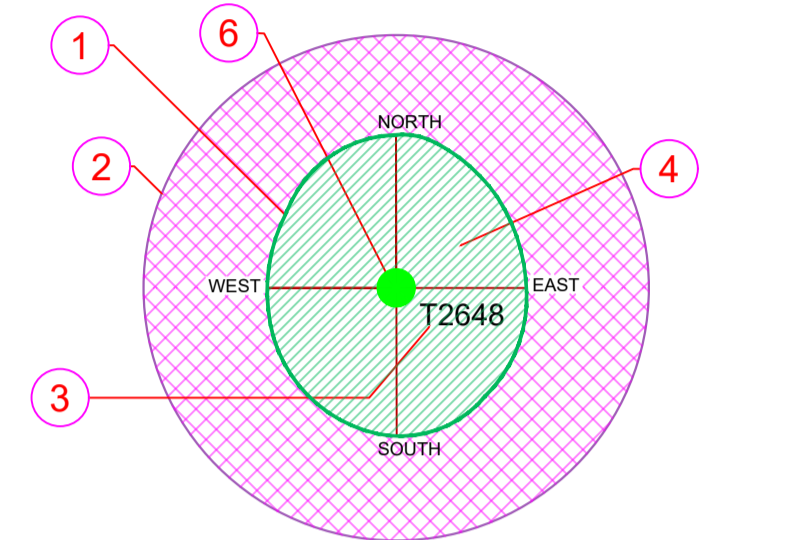

- AGE GROUPINGS
- Y = YOUNG
 - MA = MIDDLE AGE
 - M = MATURE
 - OM = OVER MATURE
 - V = VETERAN

- 1 EXISTING TREE CANOPY BASED ON DIMENSIONS GATHERED ON SITE IN 4 DIRECTIONS, NORTH, SOUTH, EAST AND WEST
- 2 ROOT PROTECTION ZONE BASED ON 12 TIMES THE (DBH) AT CHEST HEIGHT
- 3 TREE TAG NUMBER
- 4 TREE TO BE RETAINED
- 5 TREE TO BE REMOVED
- 6 TREE CATEGORY BASED ON BS:5837 2012 CRITERIA
- 7 DECIDUOUS TREE CANOPY
- 8 EVERGREEN TREE CANOPY

01 TABLES BS 5837-2012

NOTES:

Please refer to Appendix 1 when reading this plan.

Client: Homeland Group Ltd.

Project: Ross Rd., Killarney, Co. Kerry

Drawing Title: Tree Constraints Plan

Drawn By: CC	Checked By: MG	Date: 30/10/2024	Scale: 1:250@ A1
Dwg. No. KR_TCP_A	CAD File: KR_TS_001.DWG	Issued For: Information	Rev. -

Arbor Care
Unit 1a
Crossagalla Enterprise Centre
Ballysimon Road
Limerick
Ireland

Phone: +353 (0)863082808
Fax: +353 (0)61400321
Email: info@arborcare.ie
Web: www.arborcare.ie

ARBOR CARE
Professional Consulting & Care Services